

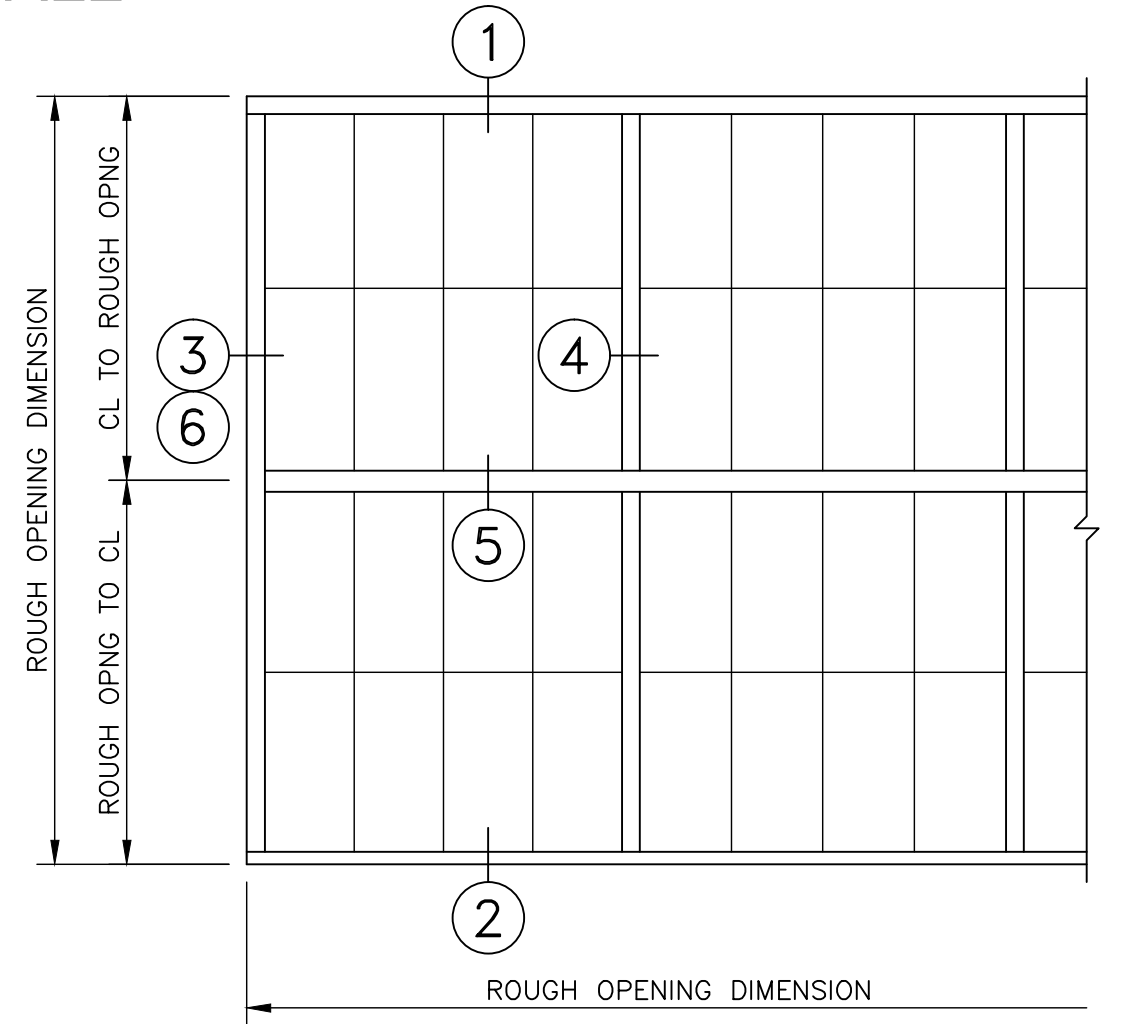


# STANDARD SYSTEM WALL

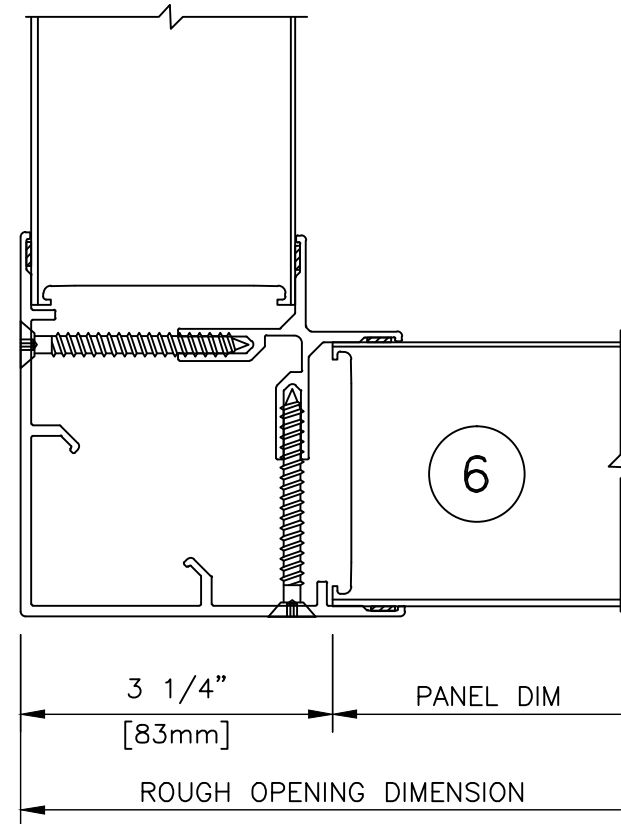

WALL ELEVATION

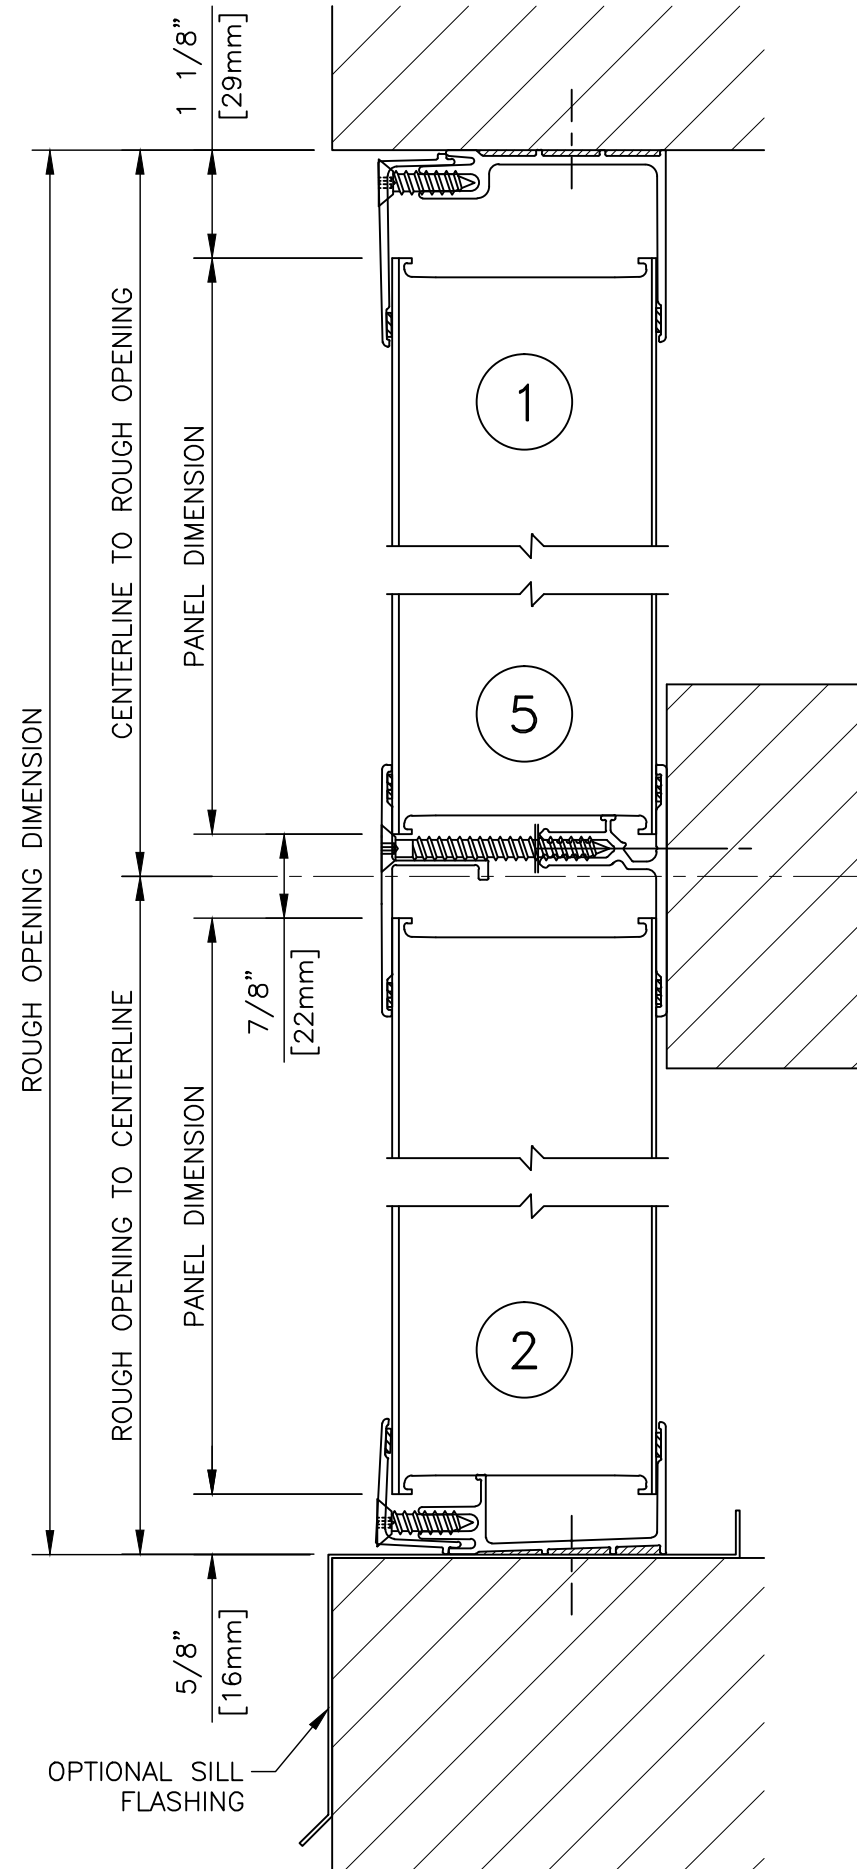