



CURTAINWALL ADAPTER SYSTEM

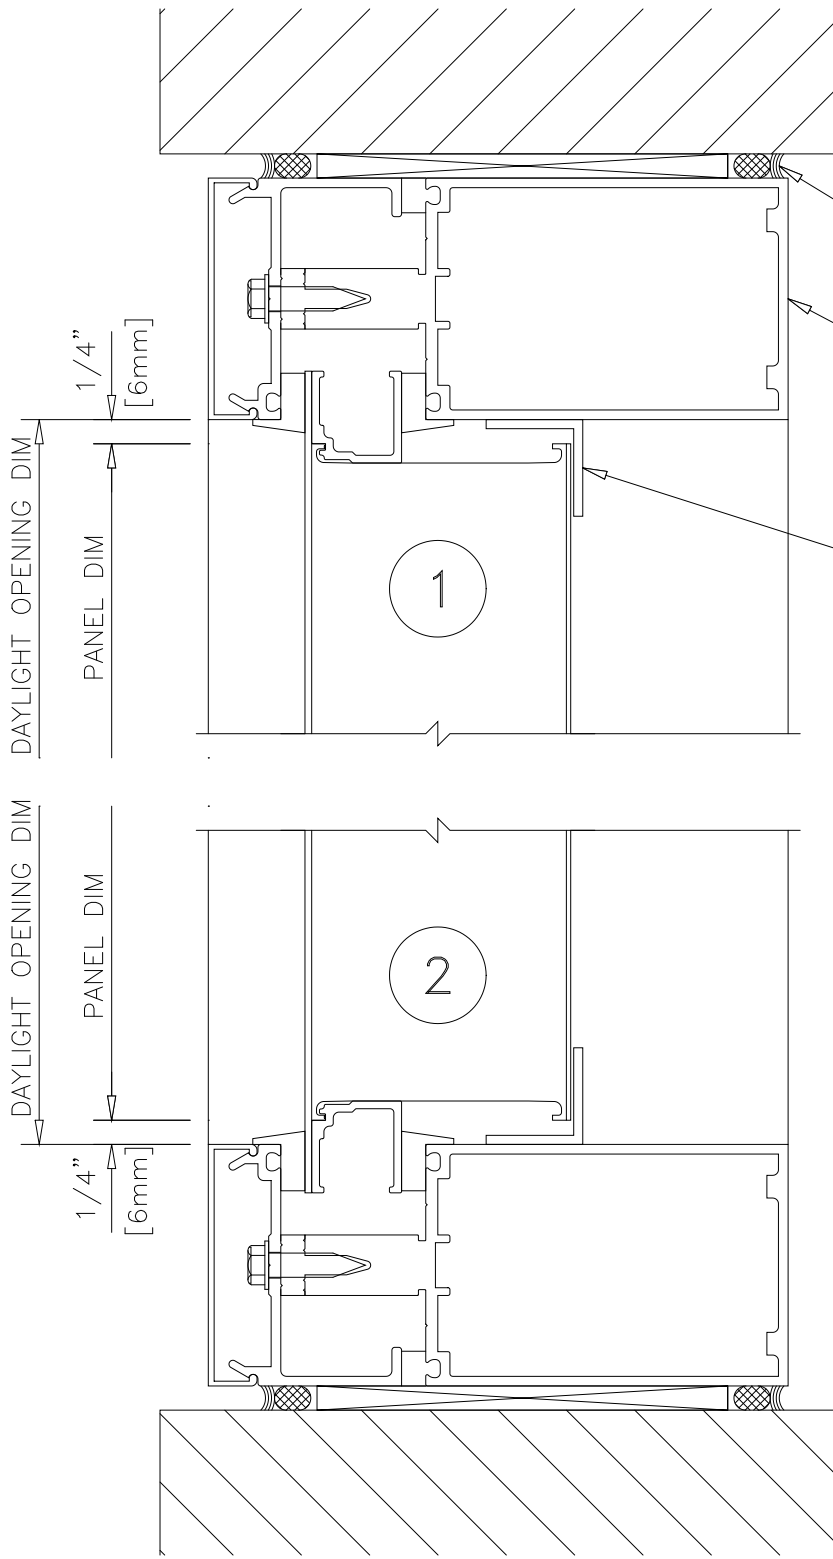

BACKER ROD AND SEALANT
NOT BY KALWALL (TYP)

CURTAINWALL SYSTEM
NOT BY KALWALL (TYP)

1" x 1" ANGLE
BY KALWALL (TYP)

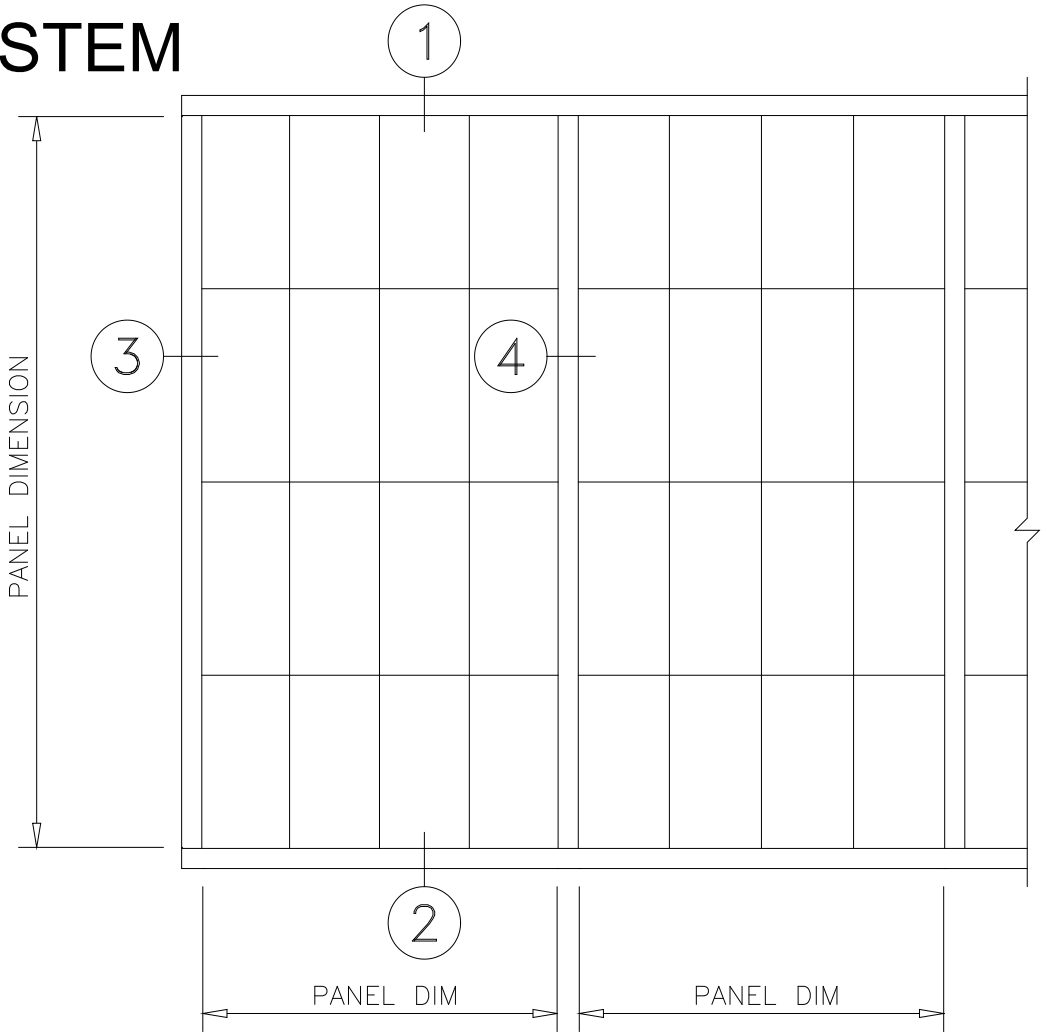

WALL ELEVATION

