



KALWALL HC-2000 PROJECT-OUT THERMAL BREAK WINDOW

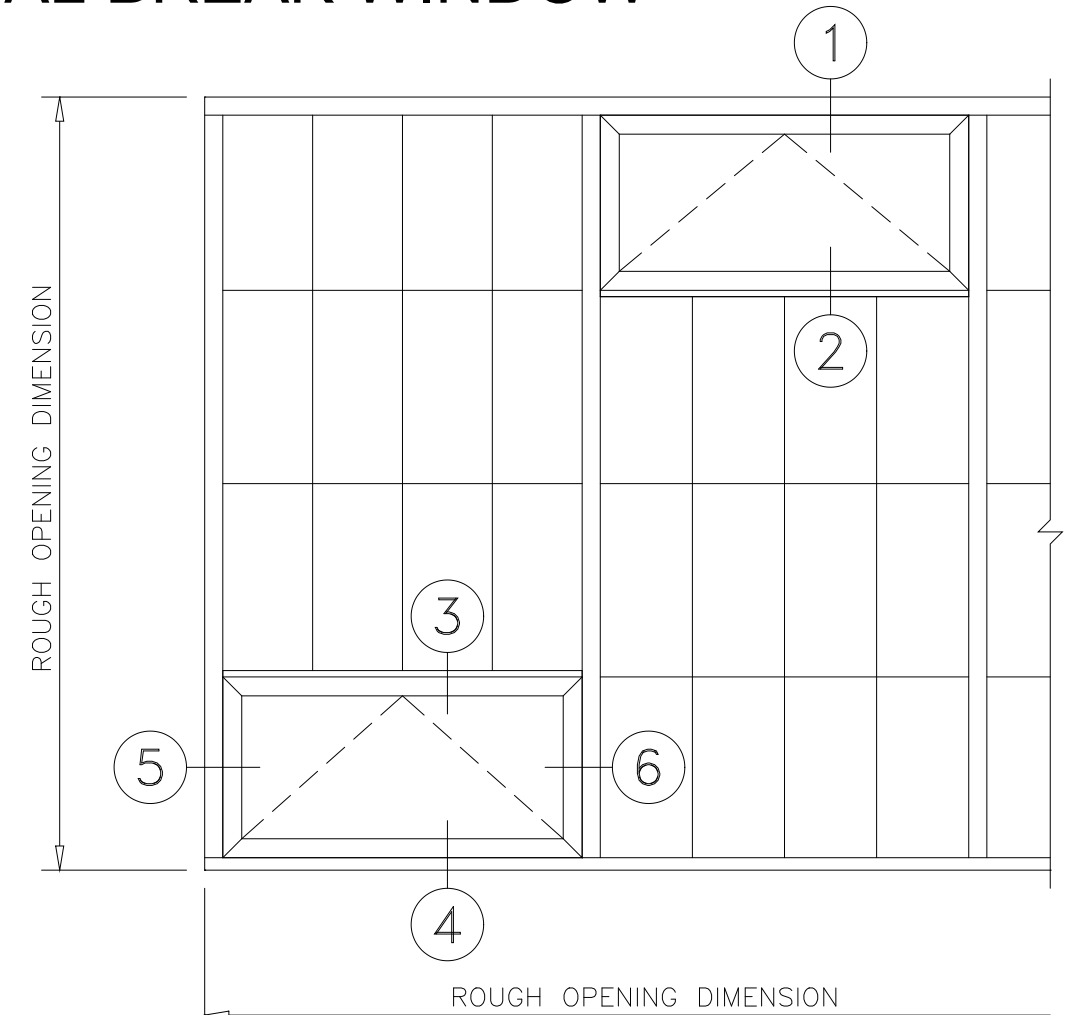

WALL ELEVATION

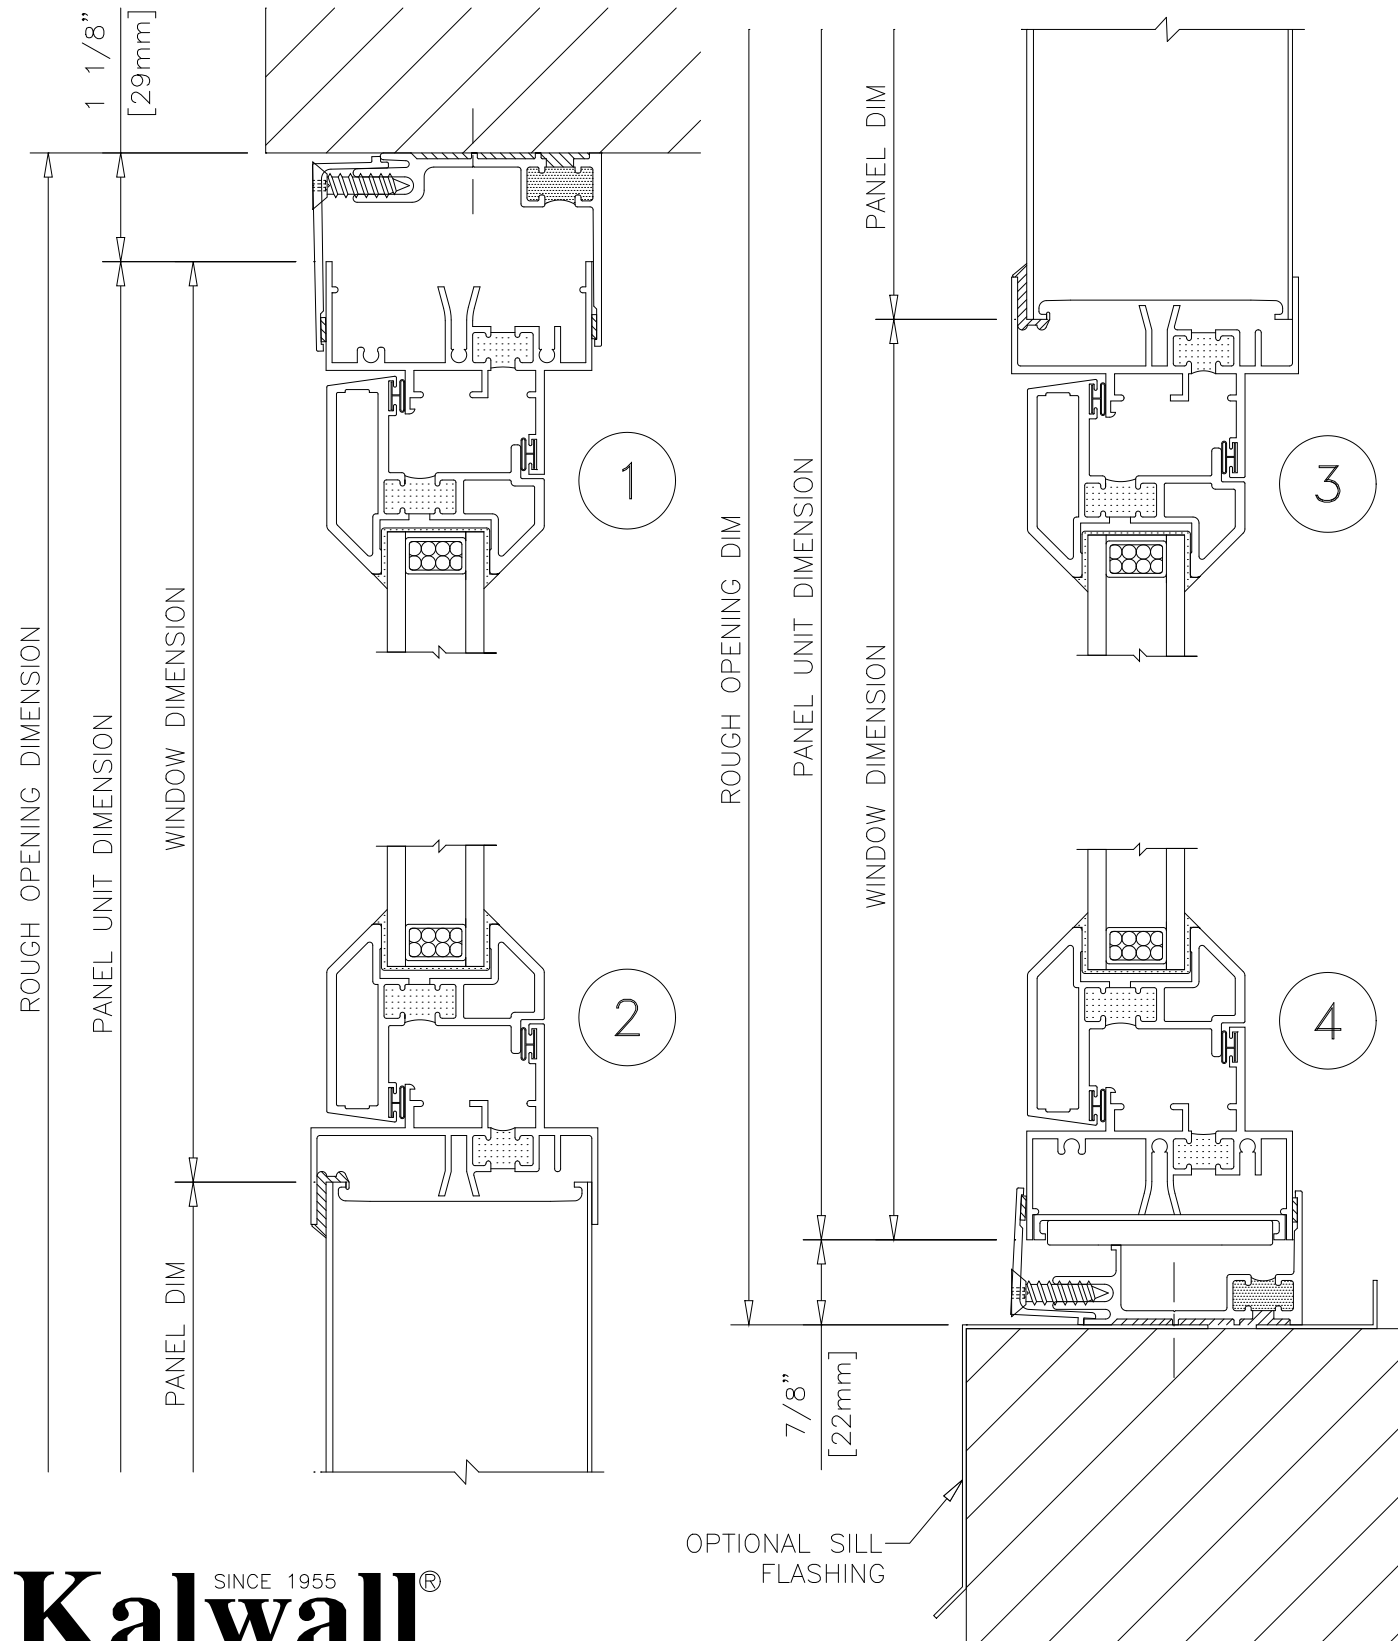