



KALWALL HC-2000 FIXED THERMAL BREAK WINDOW

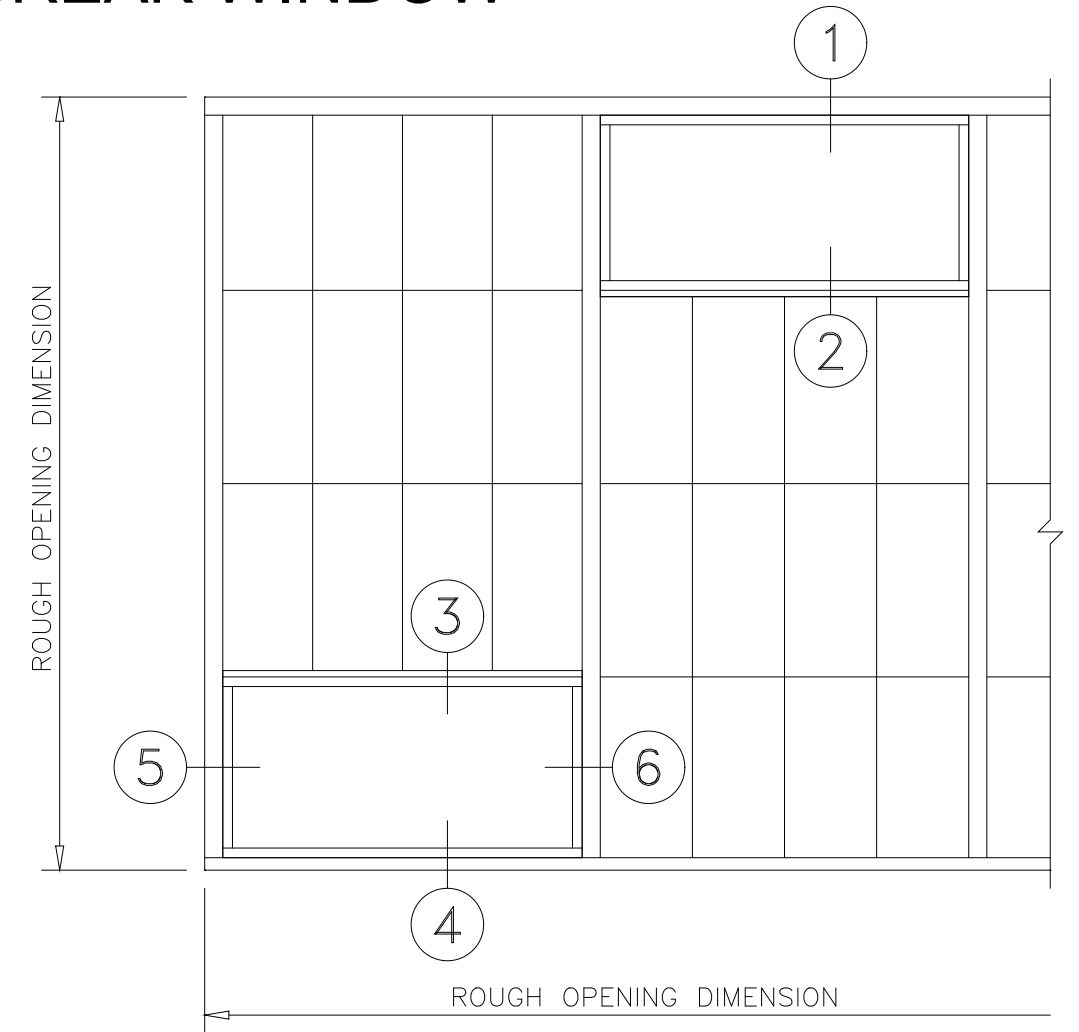

WALL ELEVATION

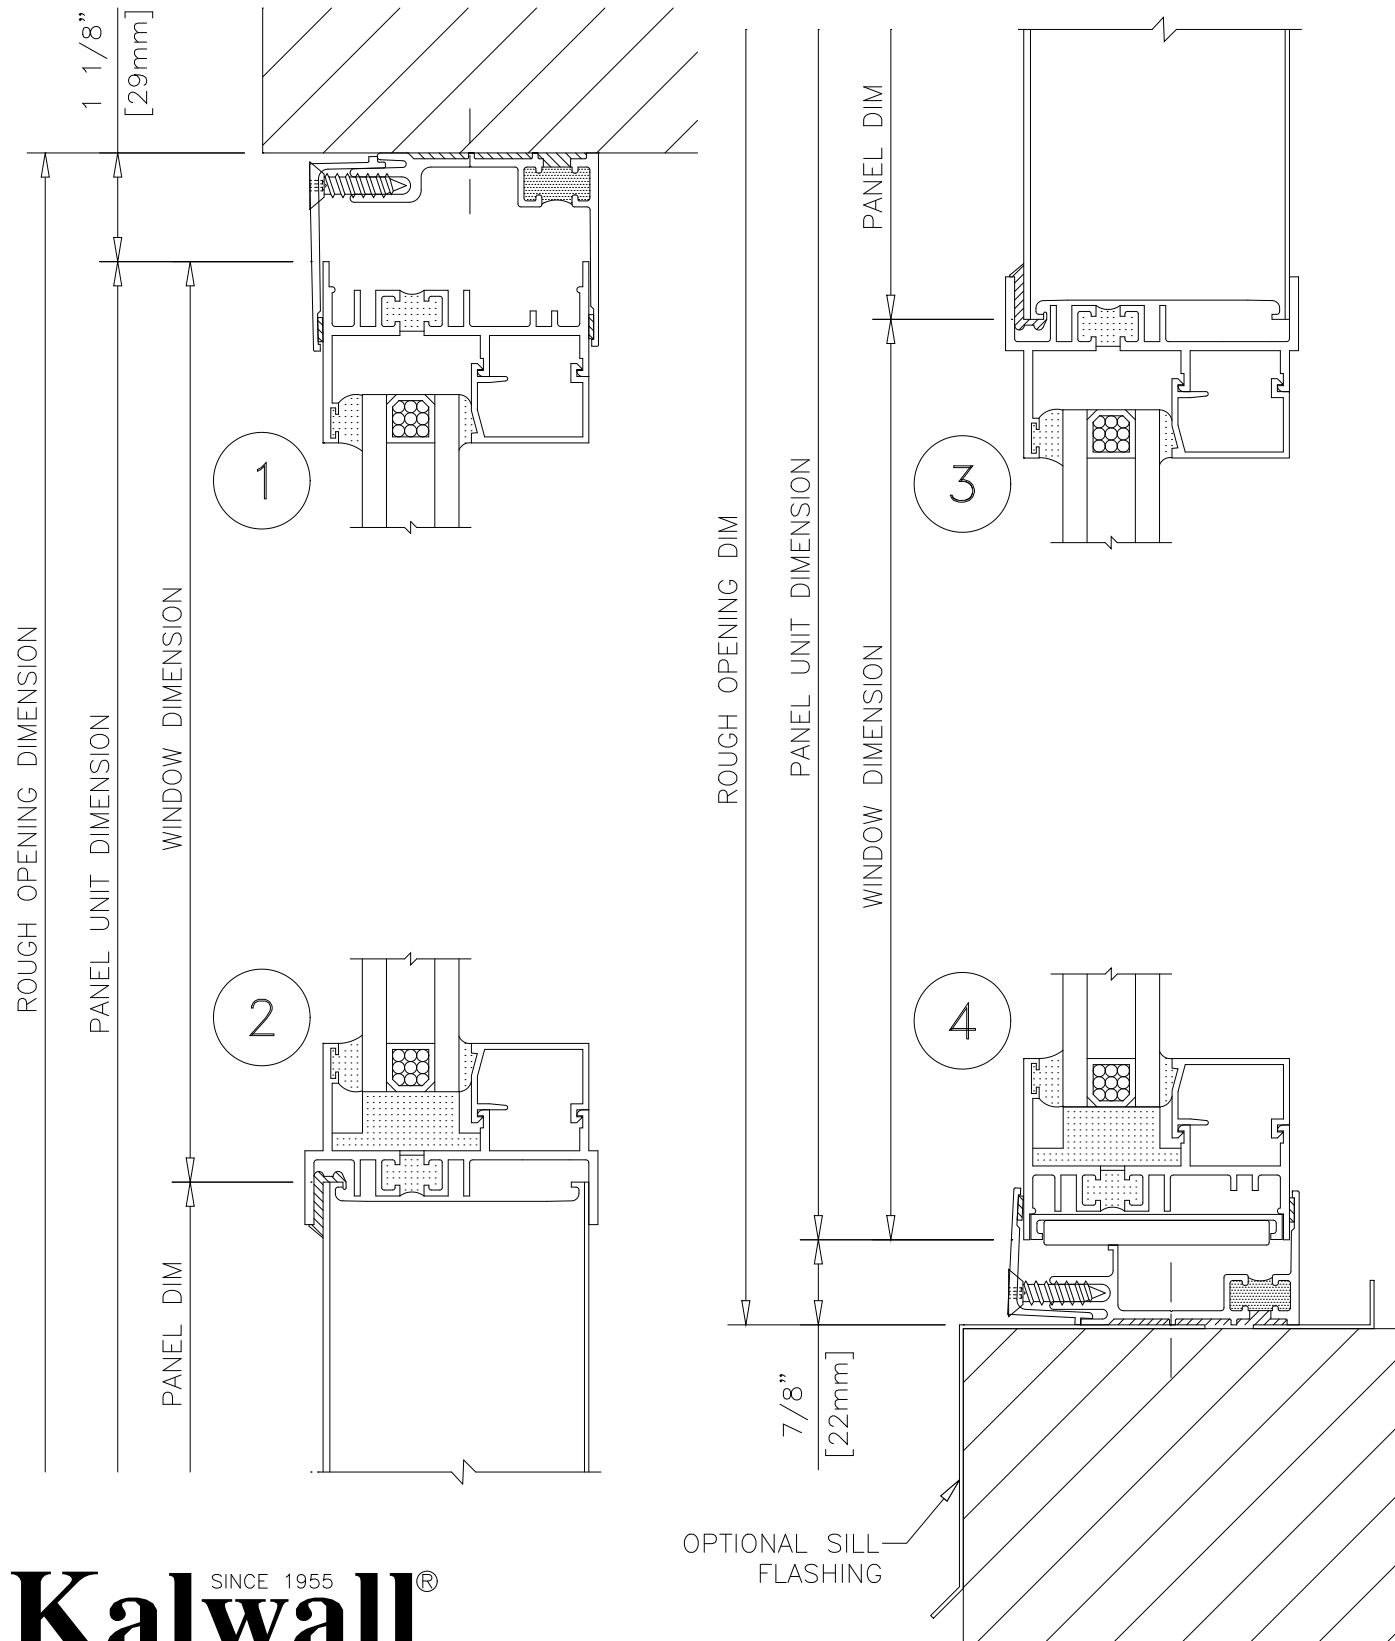