



KALWALL HP-1000 PROJECT-OUT THERMAL BREAK WINDOW

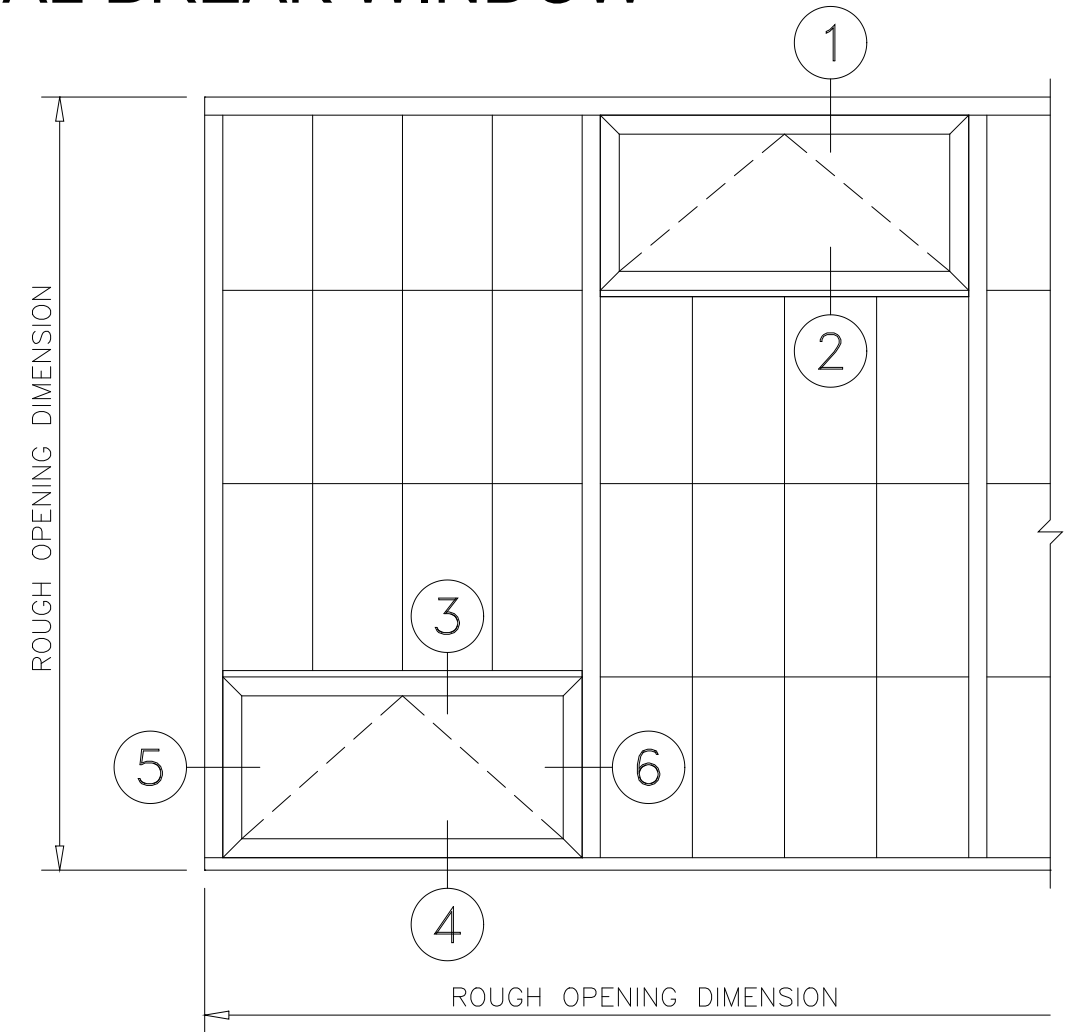

WALL ELEVATION

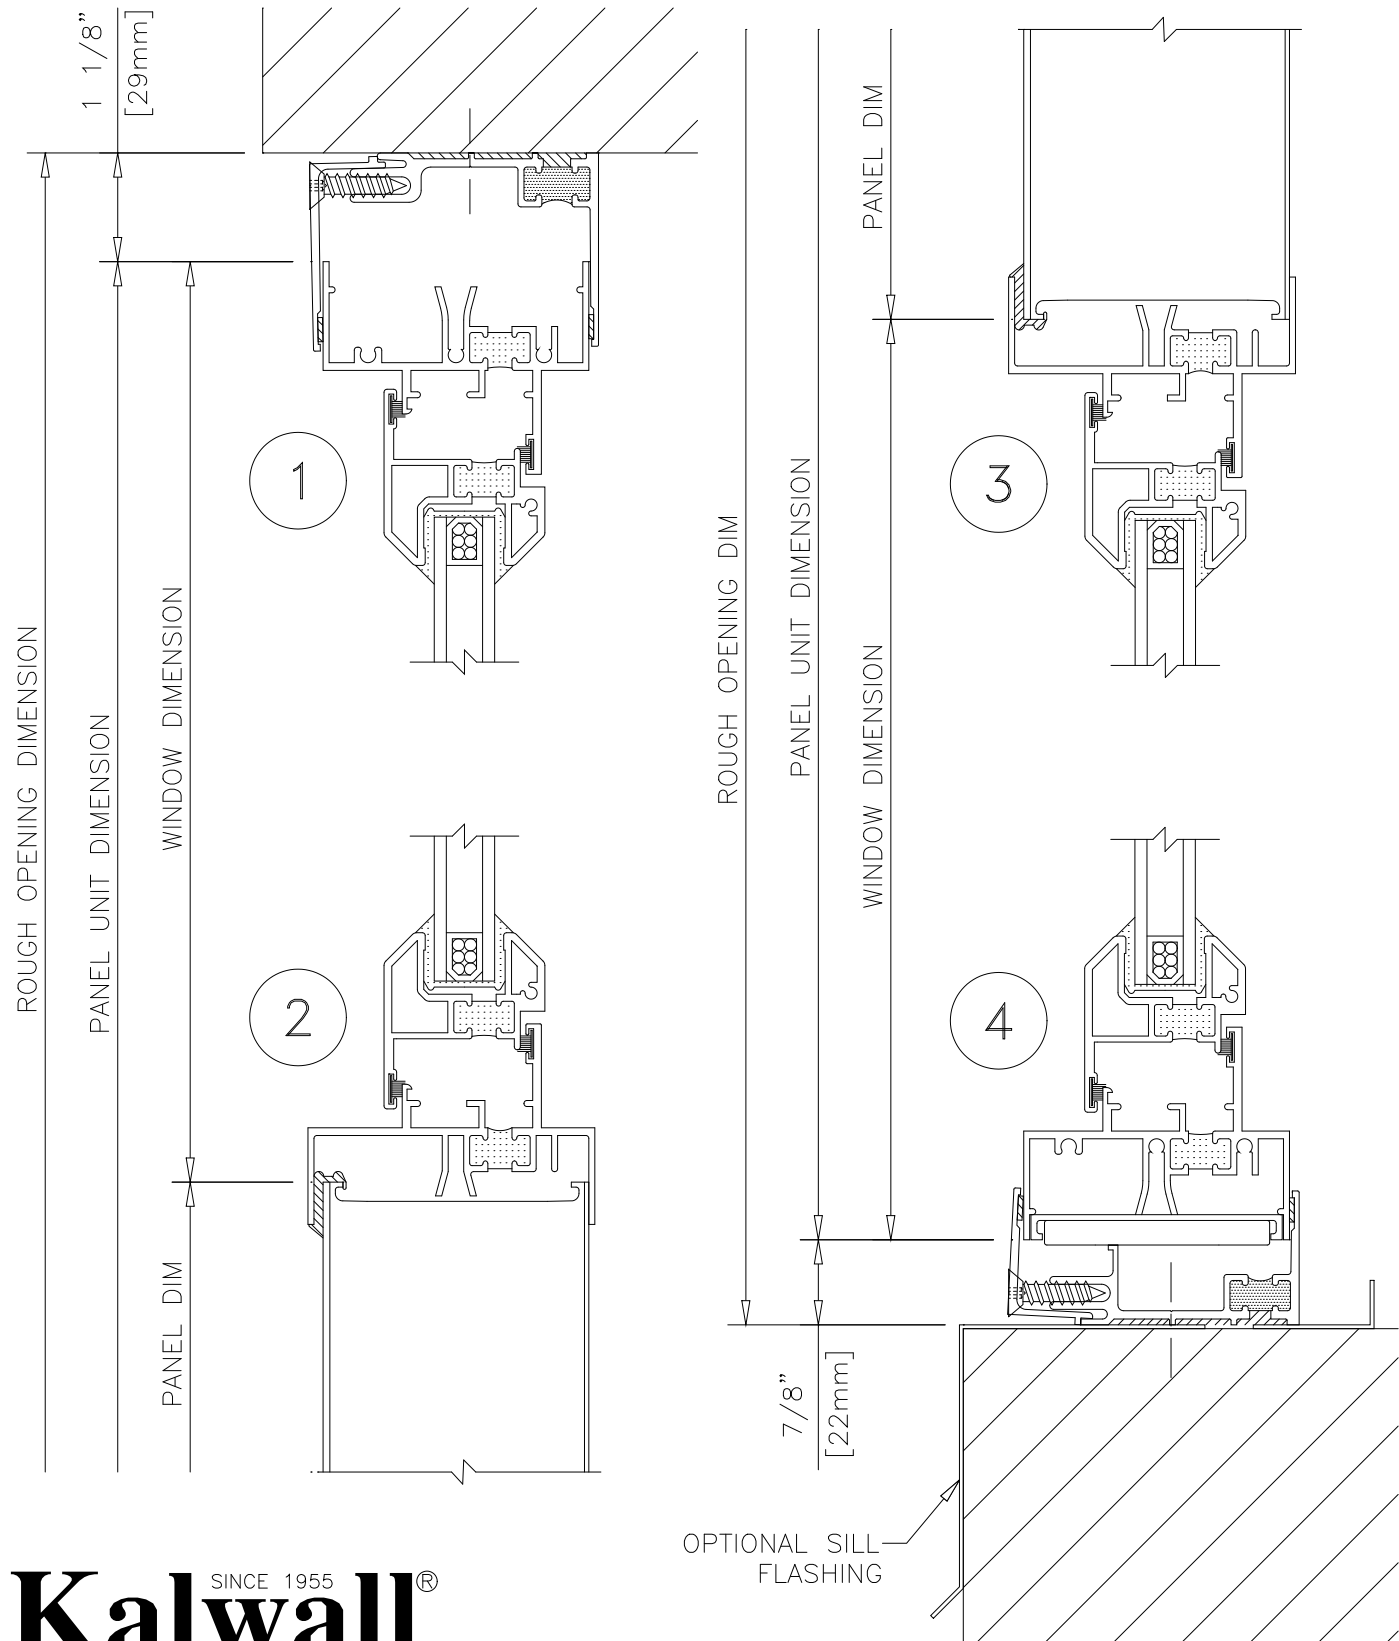