



KALWALL HC-2000 REMOVABLE GLAZING BEAD PROJECT-IN THERMAL BREAK WINDOW

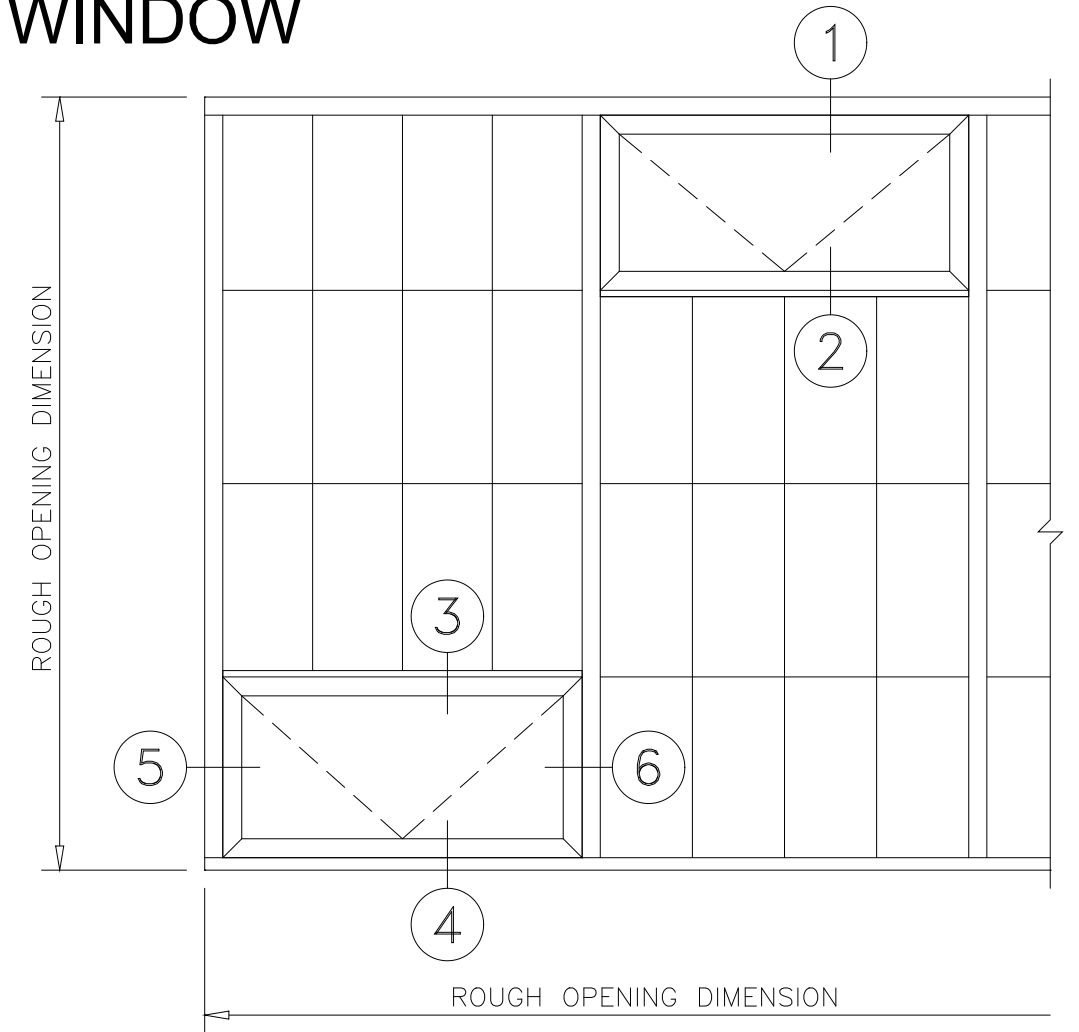

WALL ELEVATION

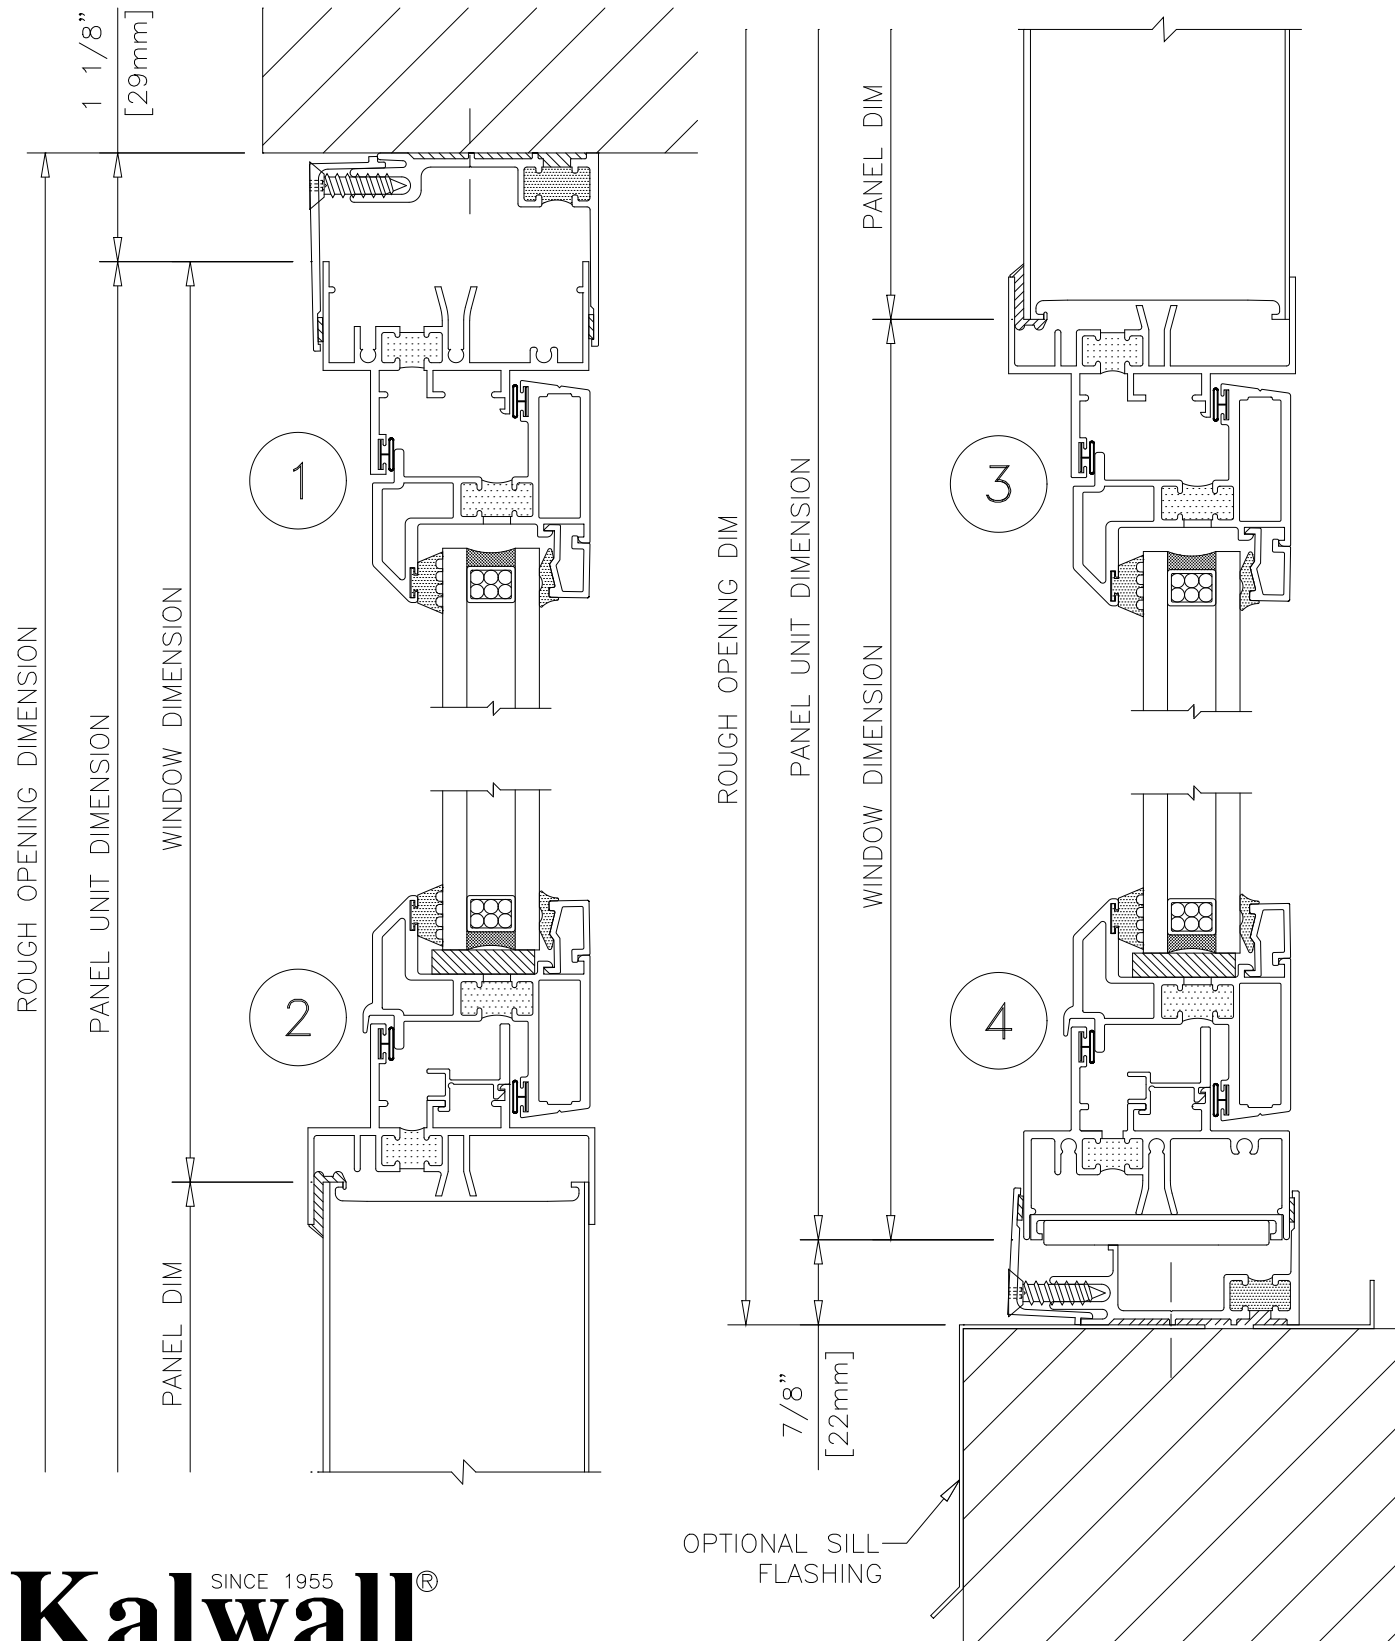