

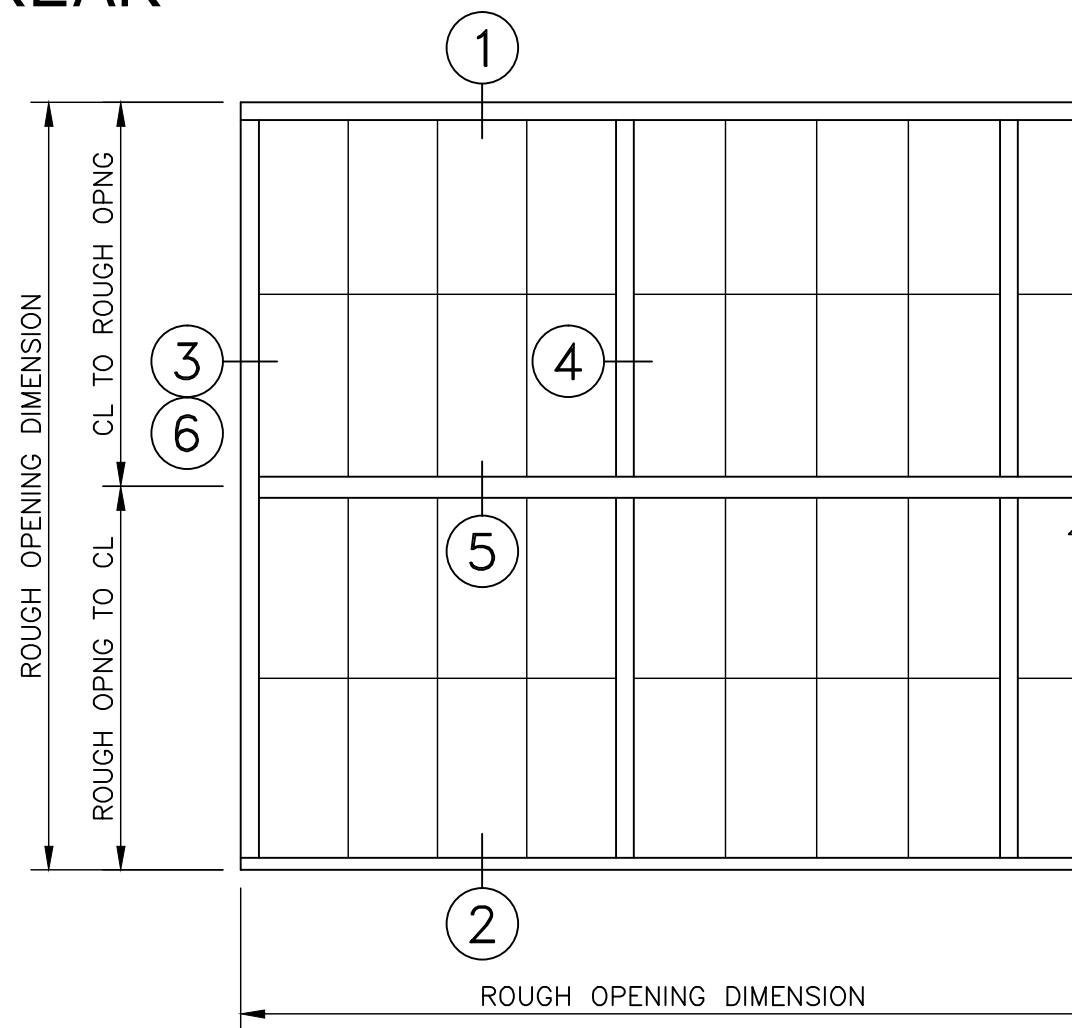


STANDARD THERMAL BREAK

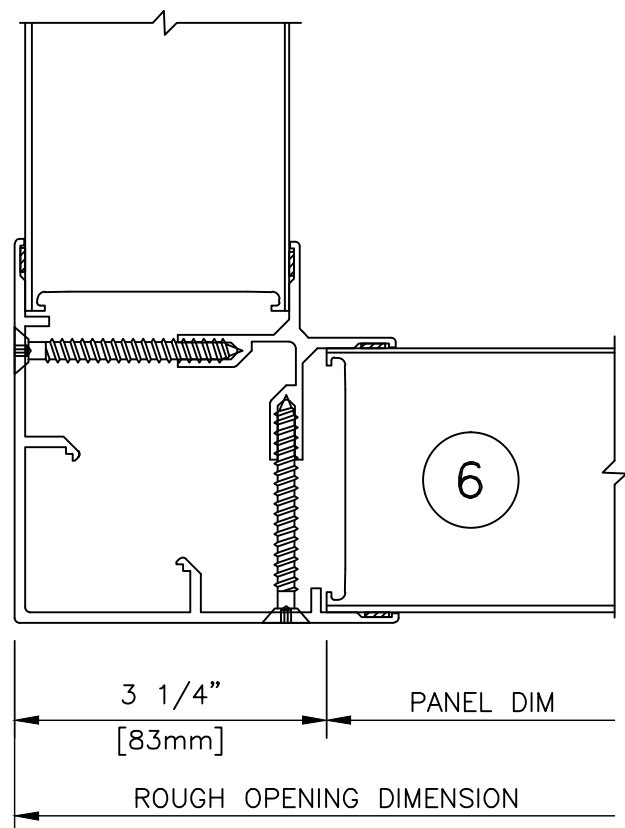

WALL ELEVATION

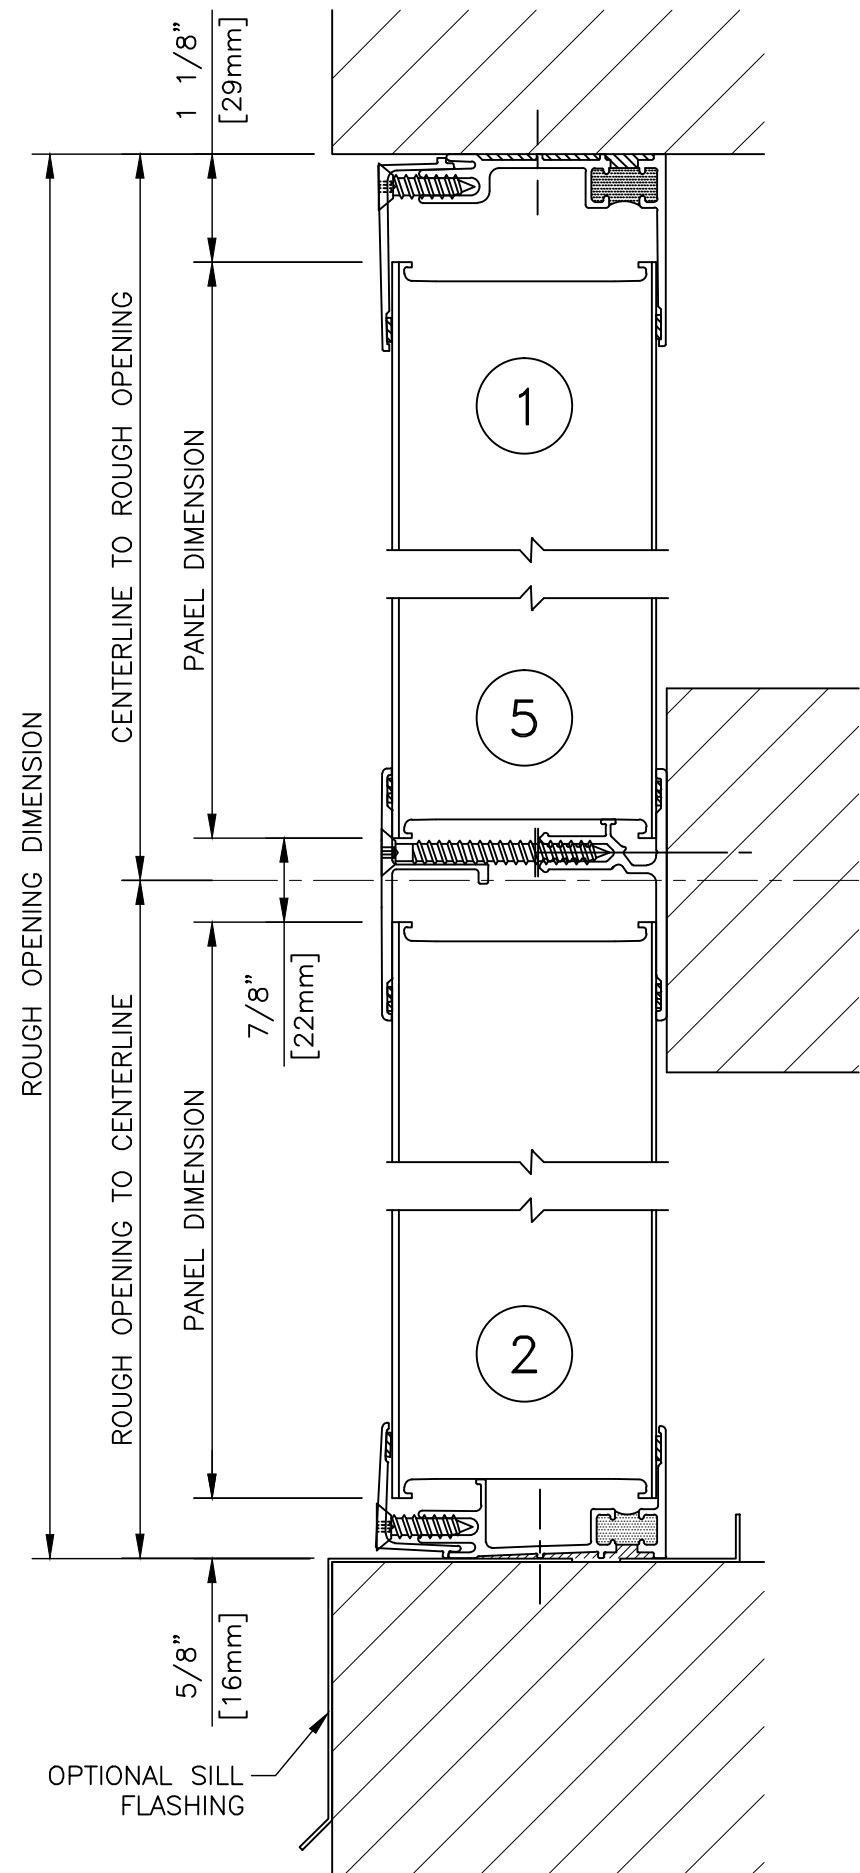