
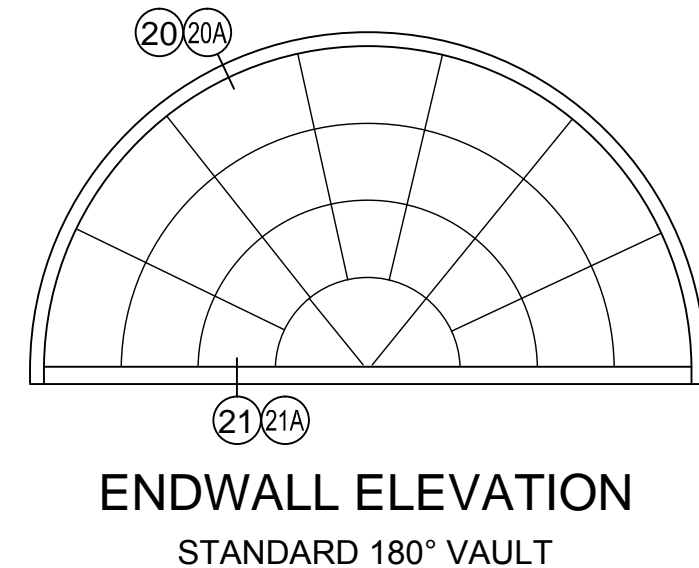
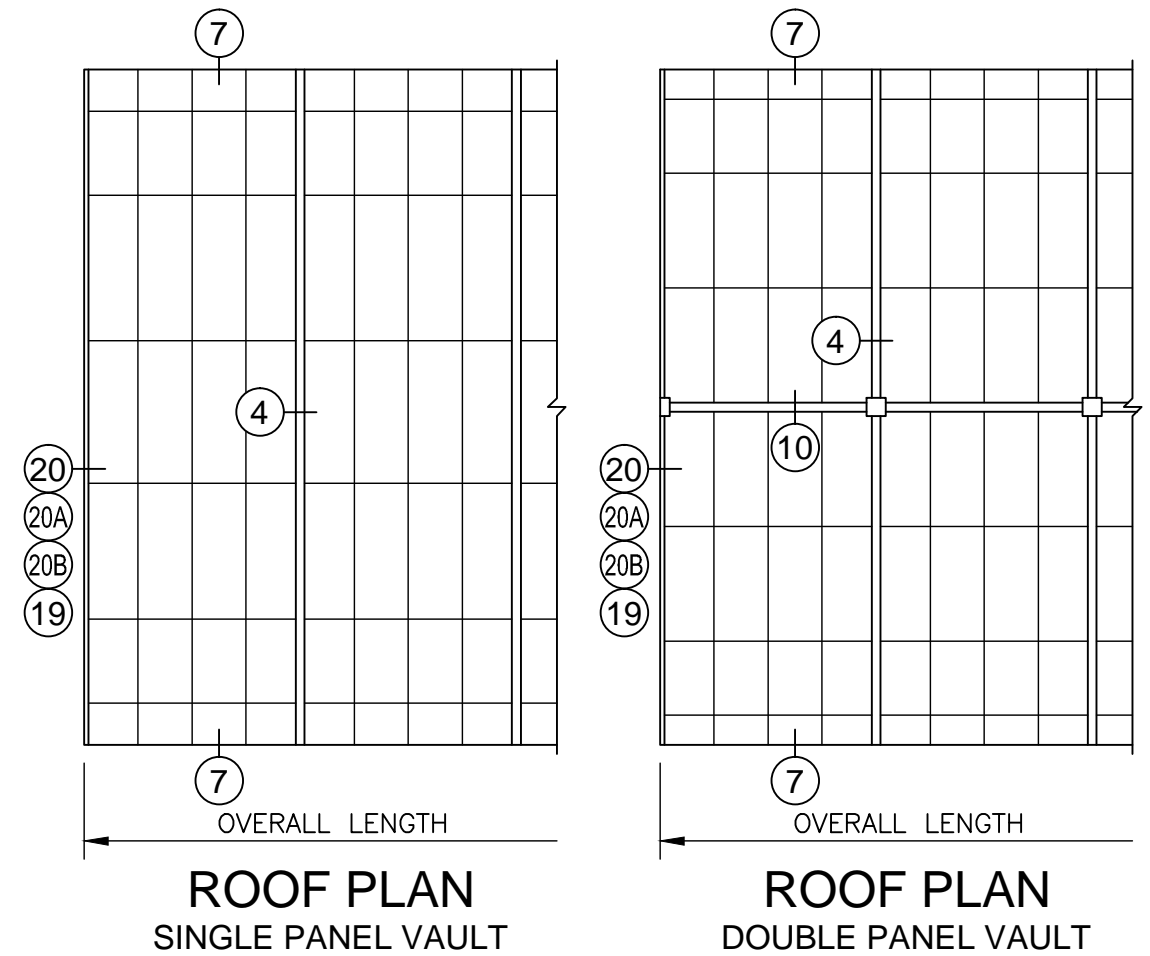


# KALCURVE 180° ROOFS

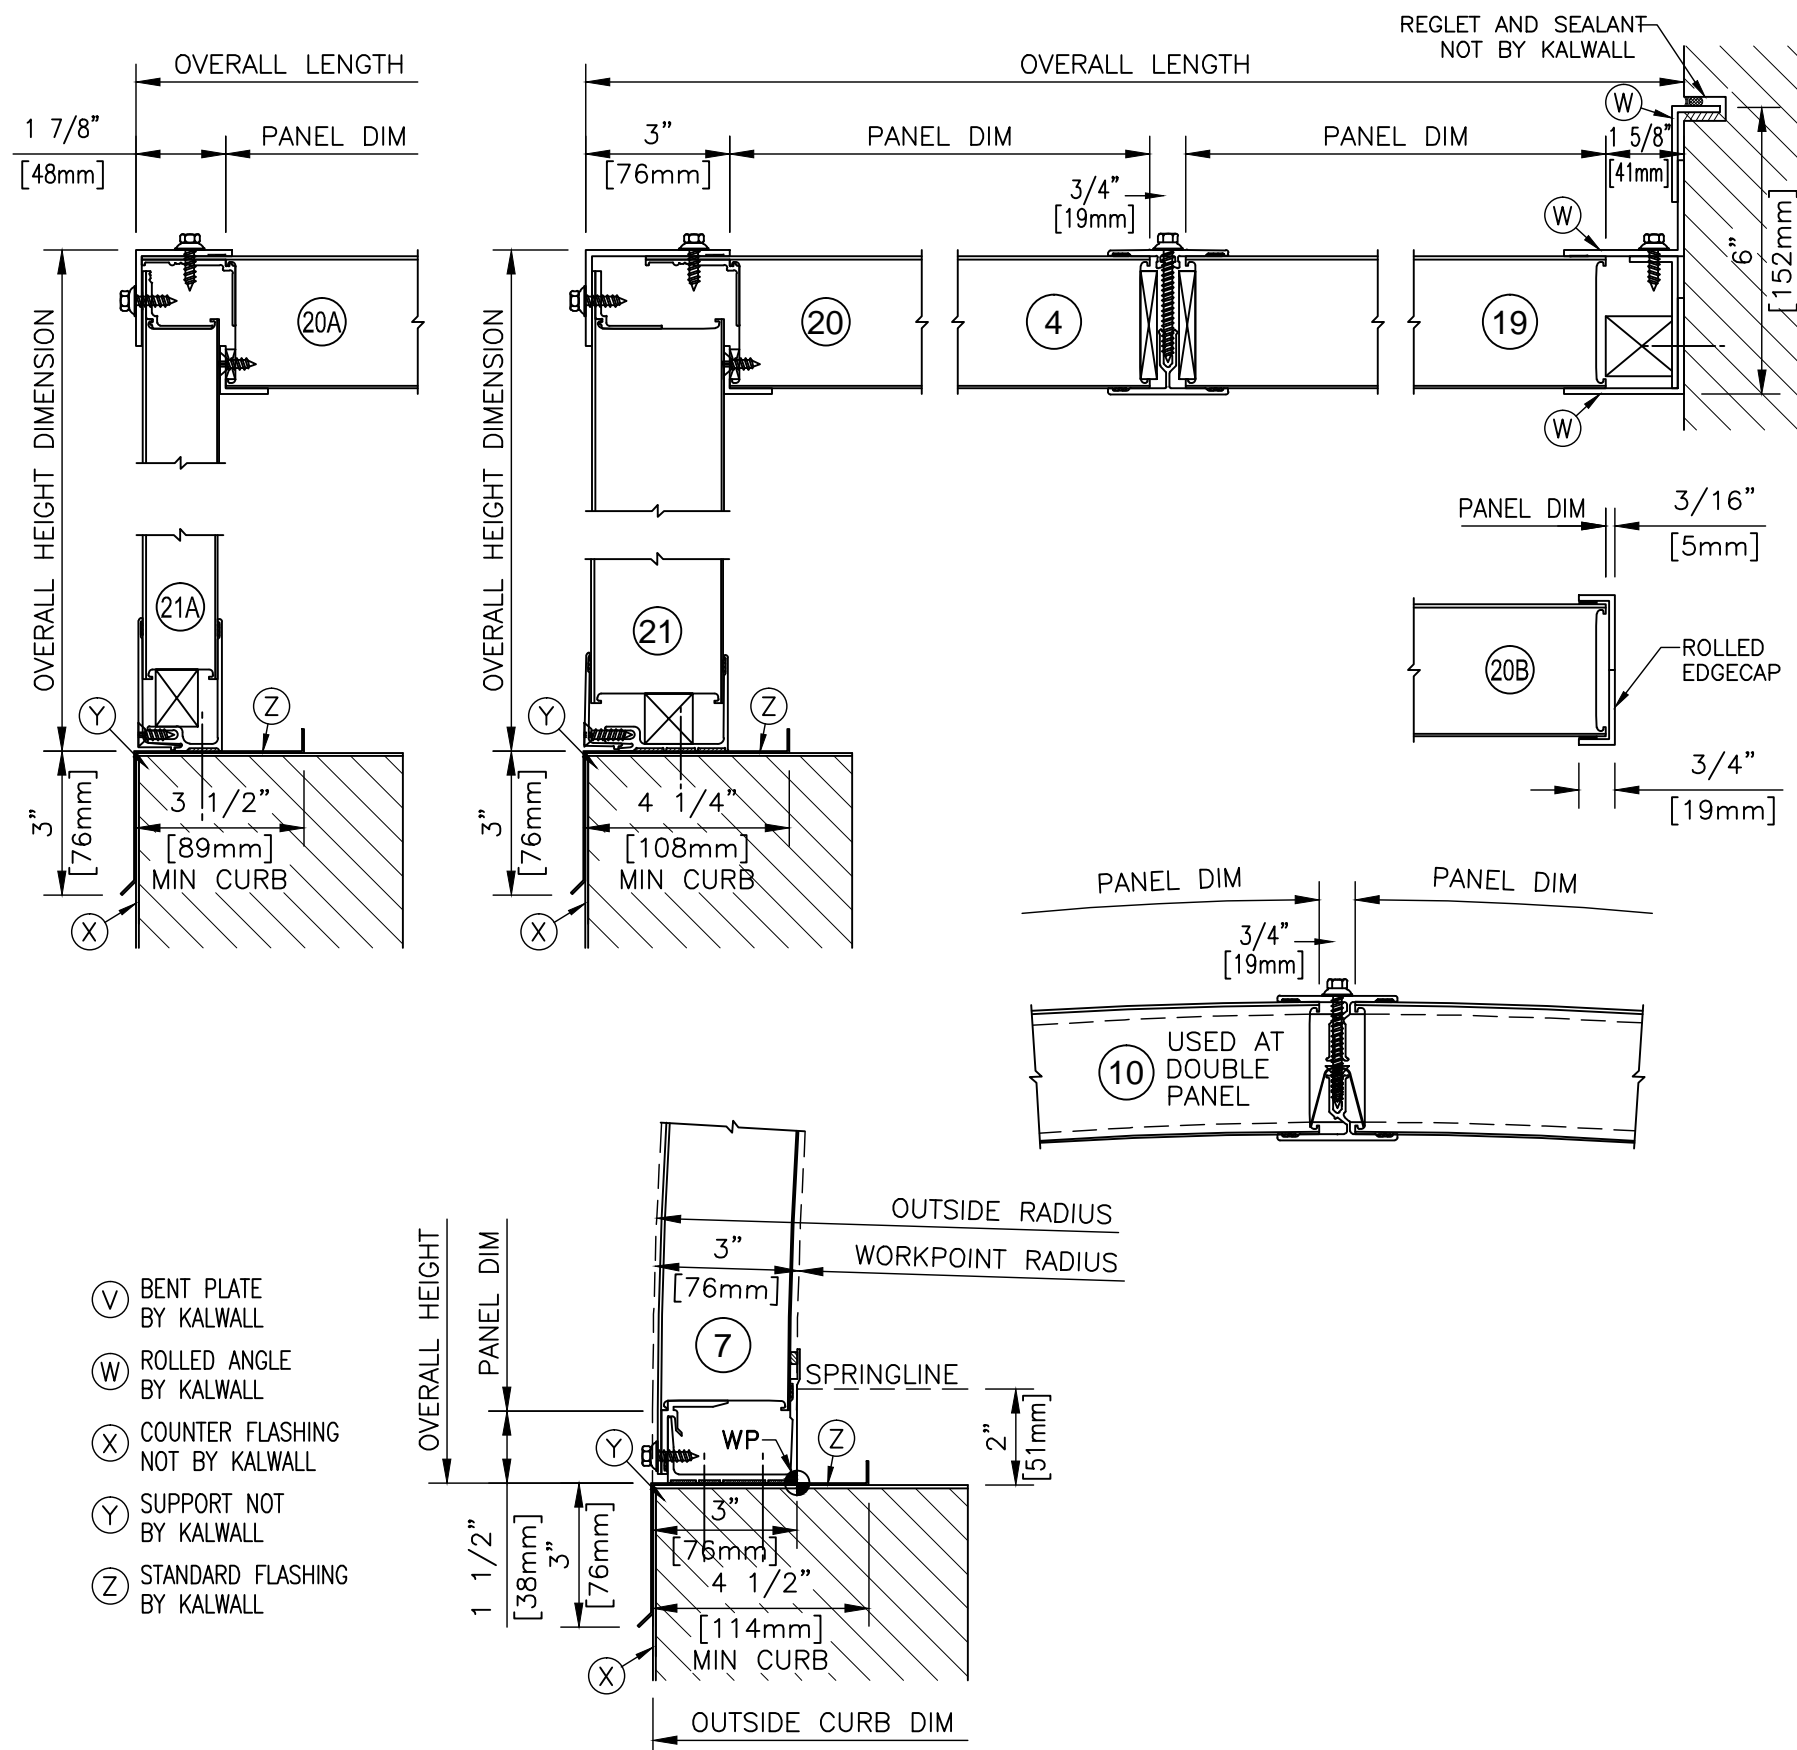

**KALWALL**<sup>®</sup>

high performance translucent building systems