

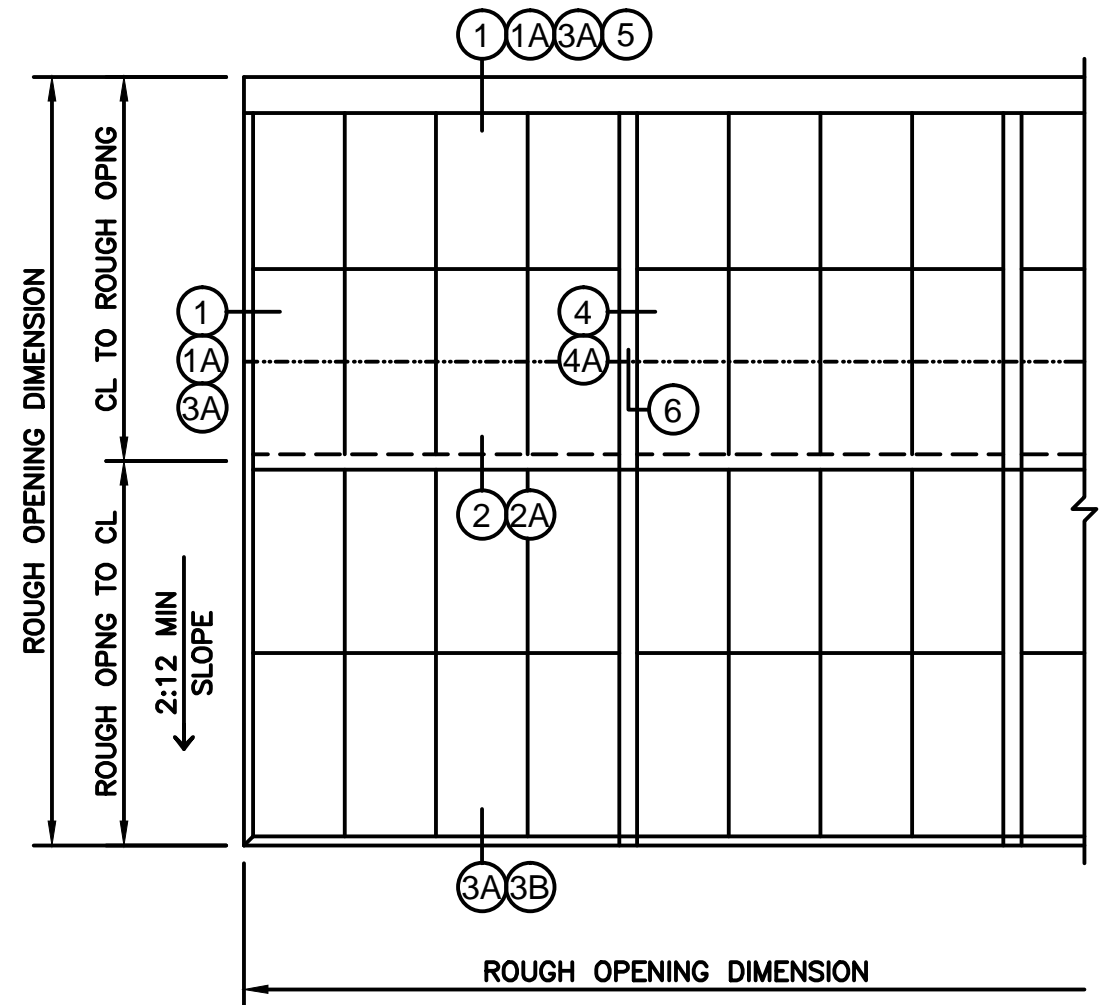
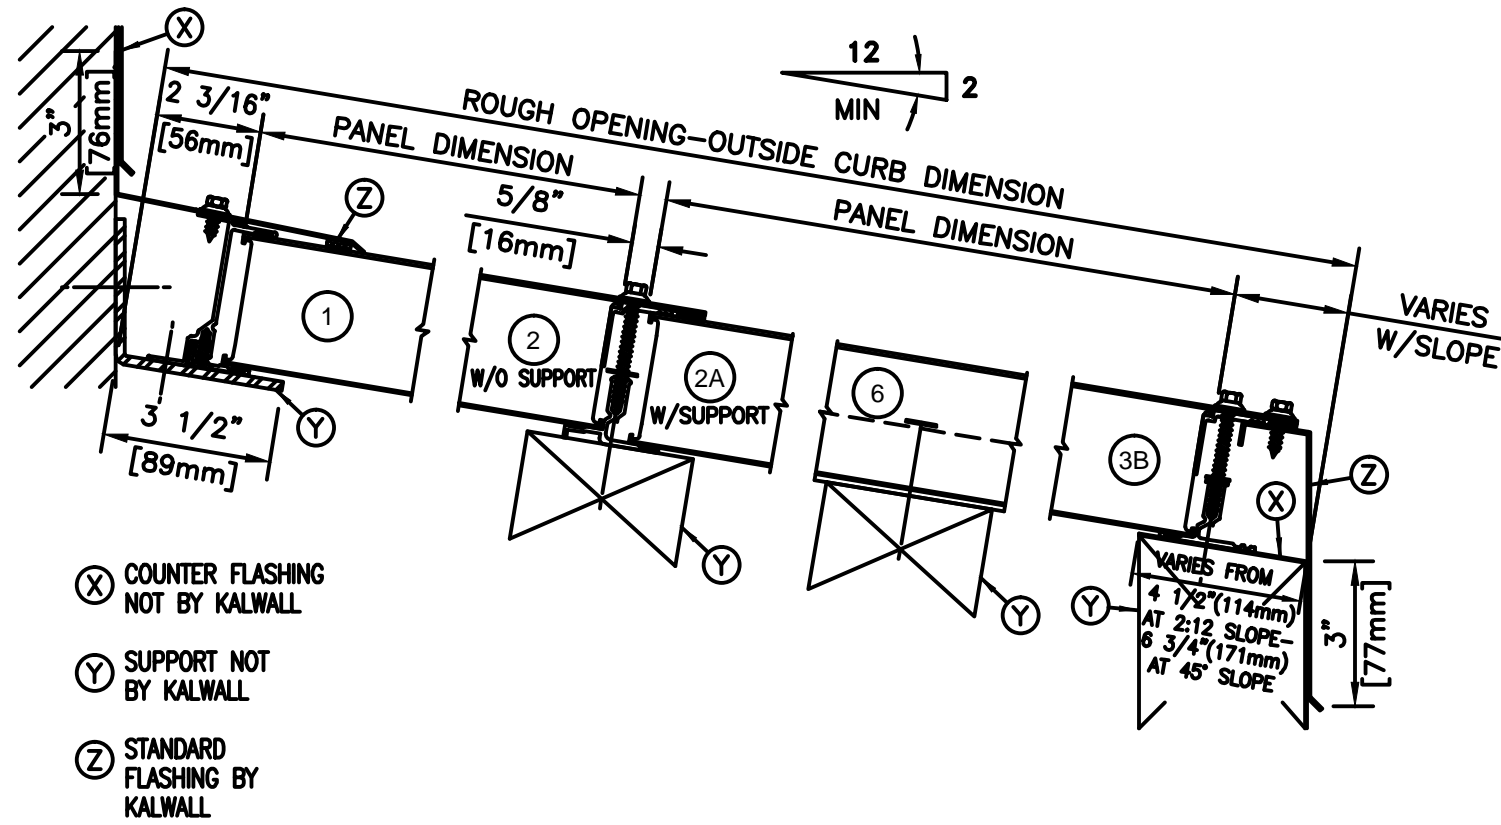


SUPPORTED ROOFS

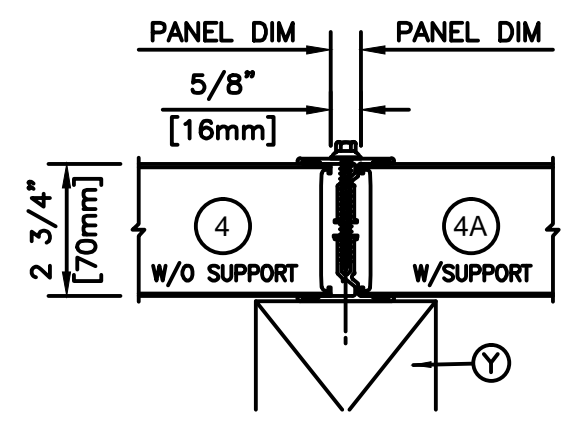

ROOF PLAN

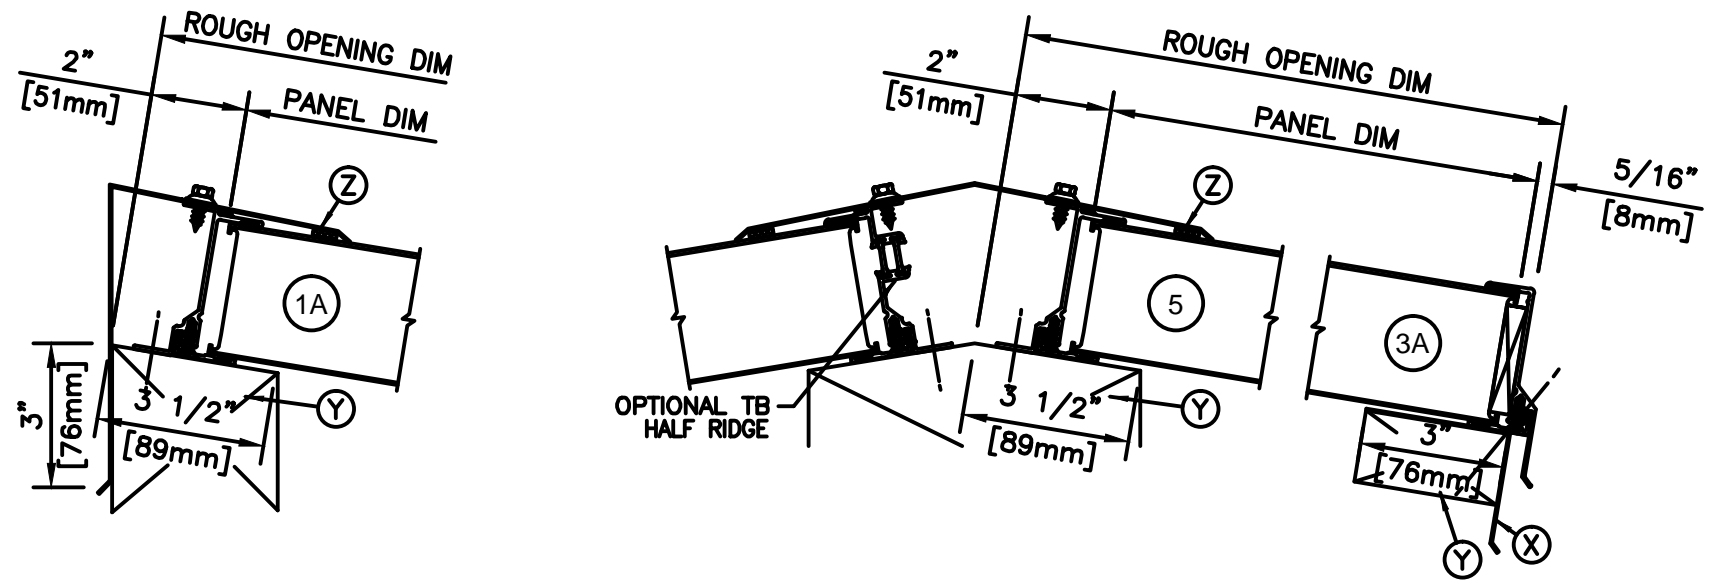

KALWALL[®]
high performance translucent building systems