




SLANT BACK WALL SYSTEM

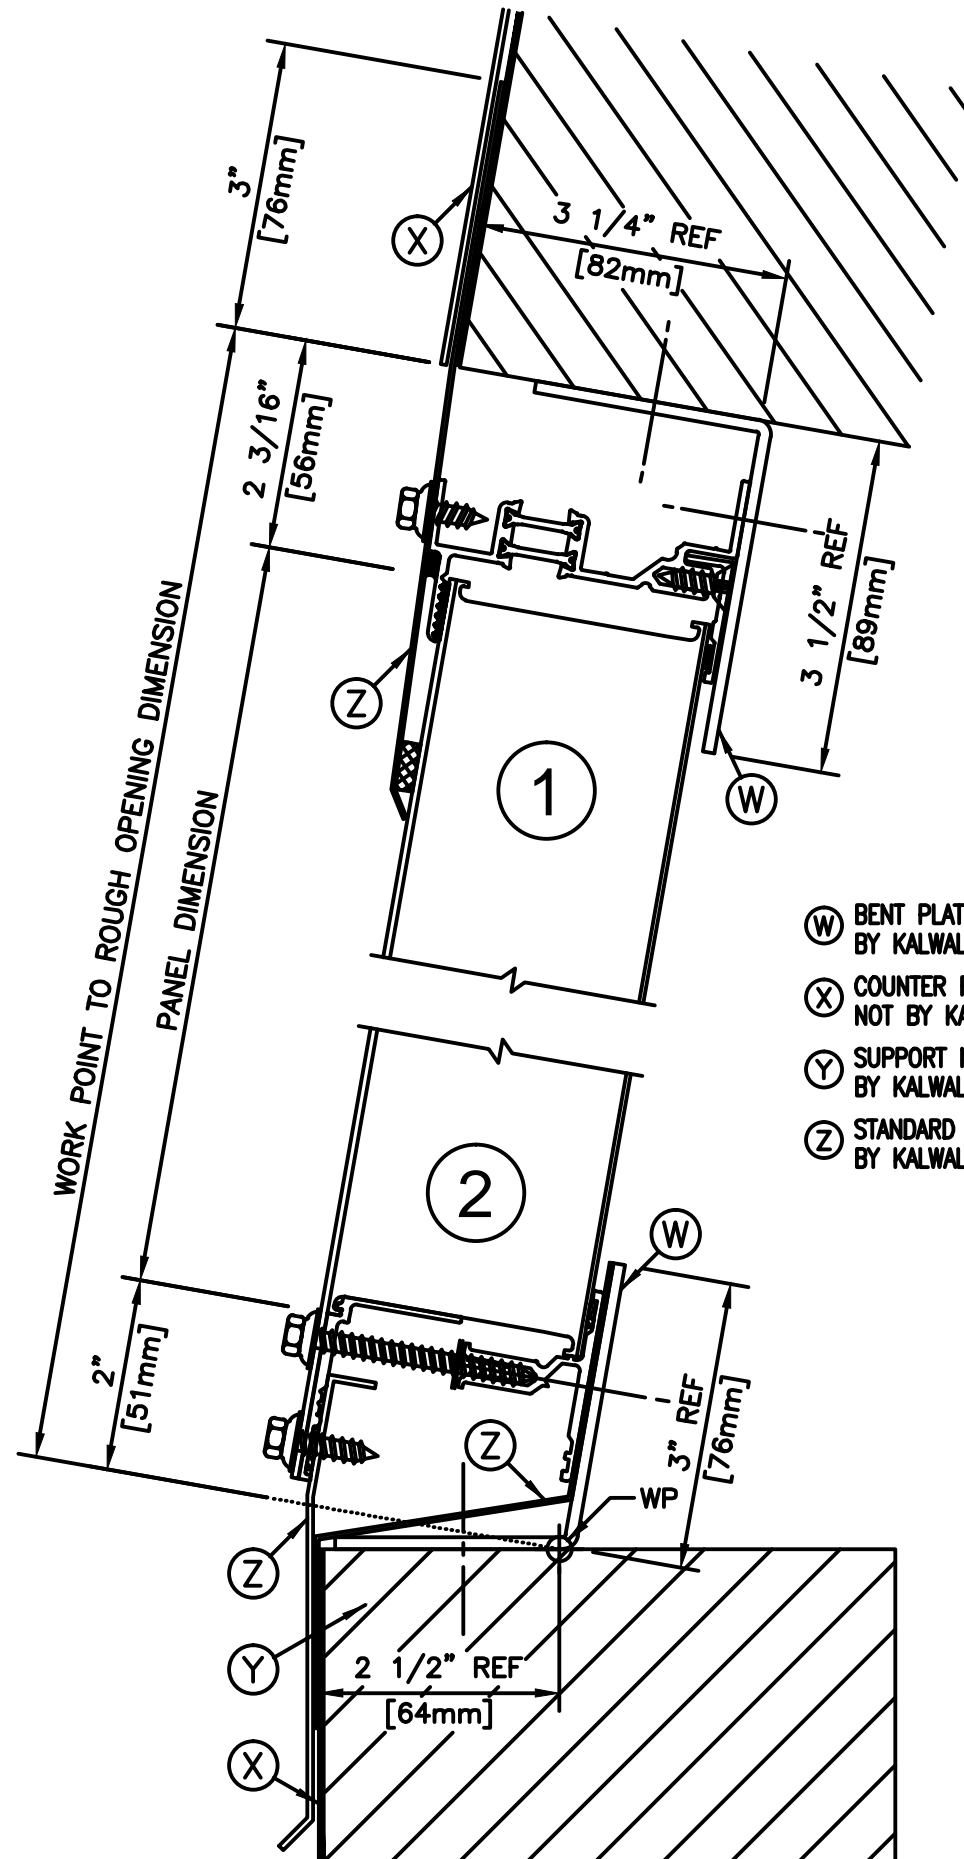

- (W) BENT PLATE BY KALWALL
- (X) COUNTER FLASHING NOT BY KALWALL
- (Y) SUPPORT NOT BY KALWALL
- (Z) STANDARD FLASHING BY KALWALL

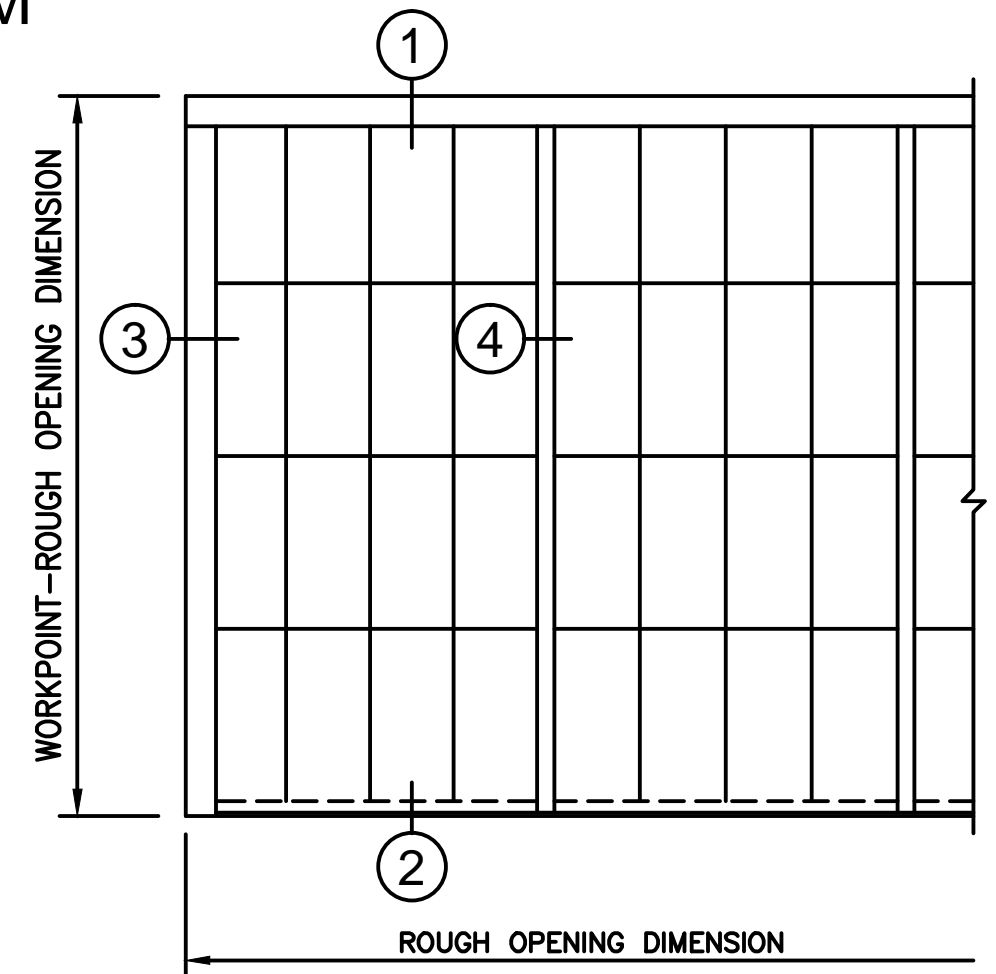

WALL ELEVATION

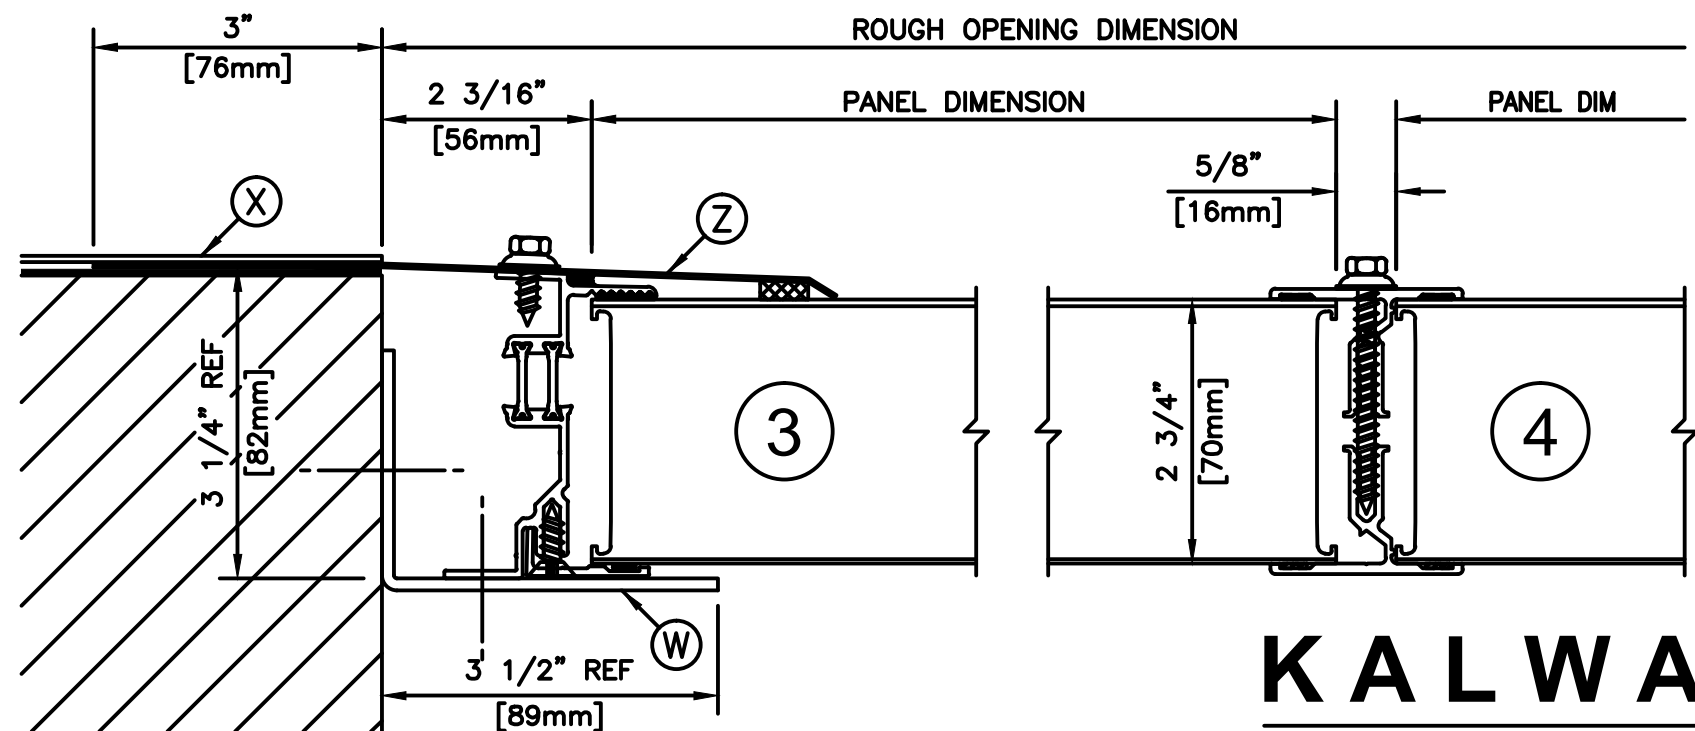

KALWALL[®]
high performance translucent building systems