

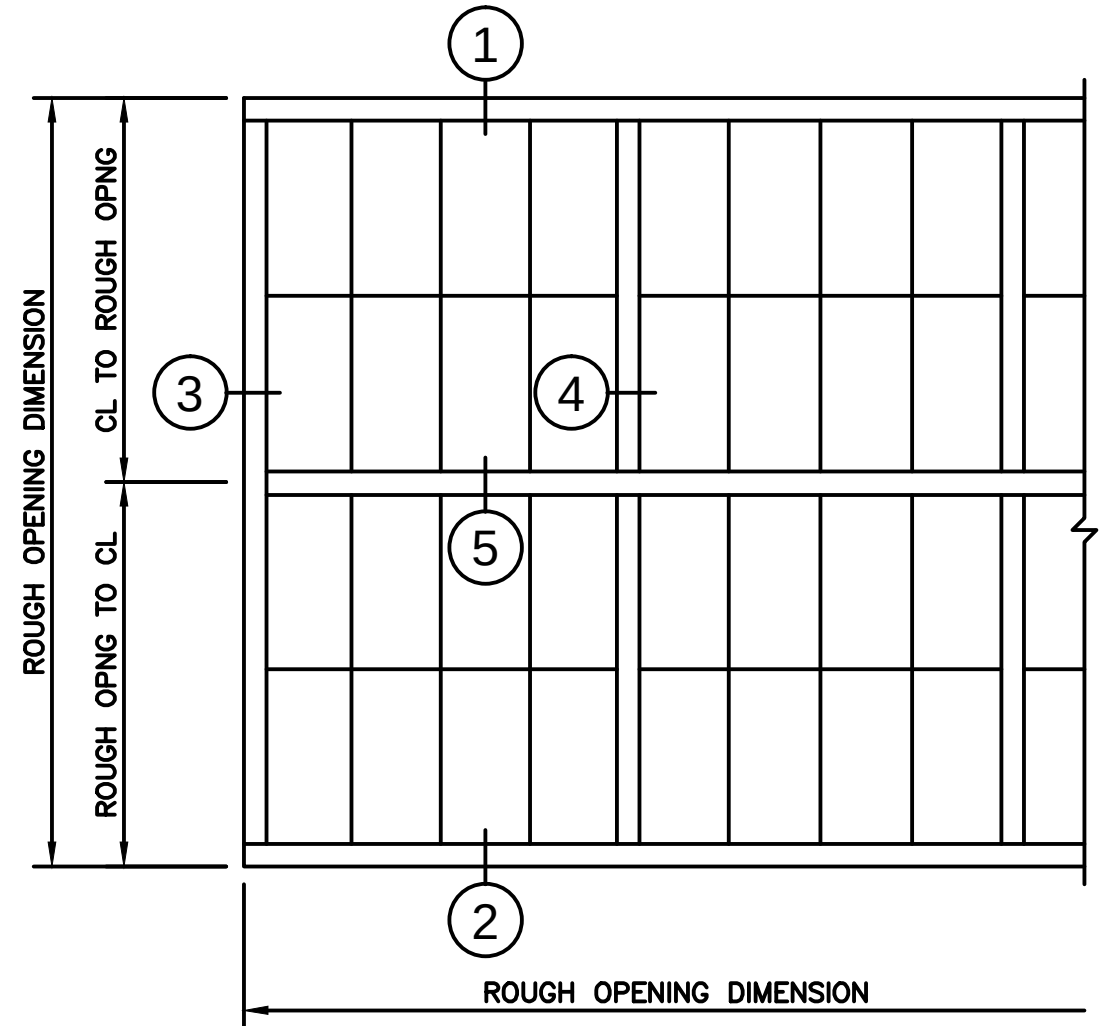


4" PANEL THERMAL BREAK 100 SYSTEM

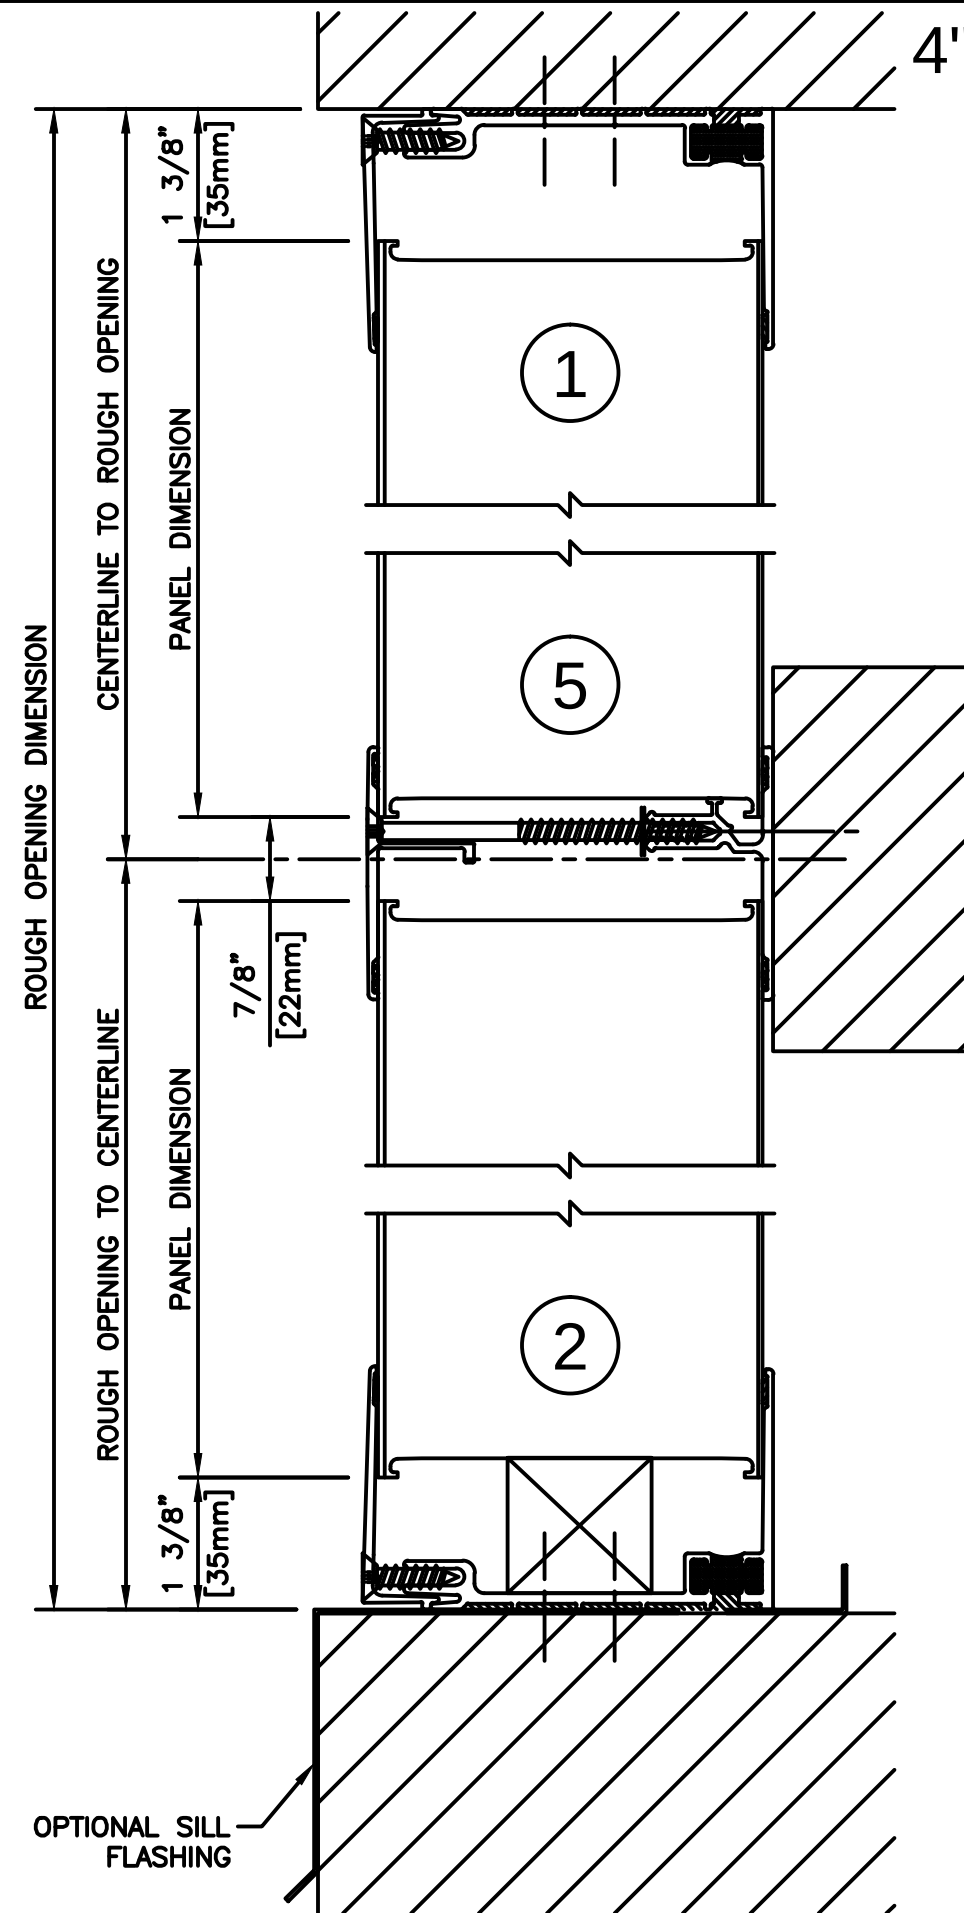

WALL ELEVATION

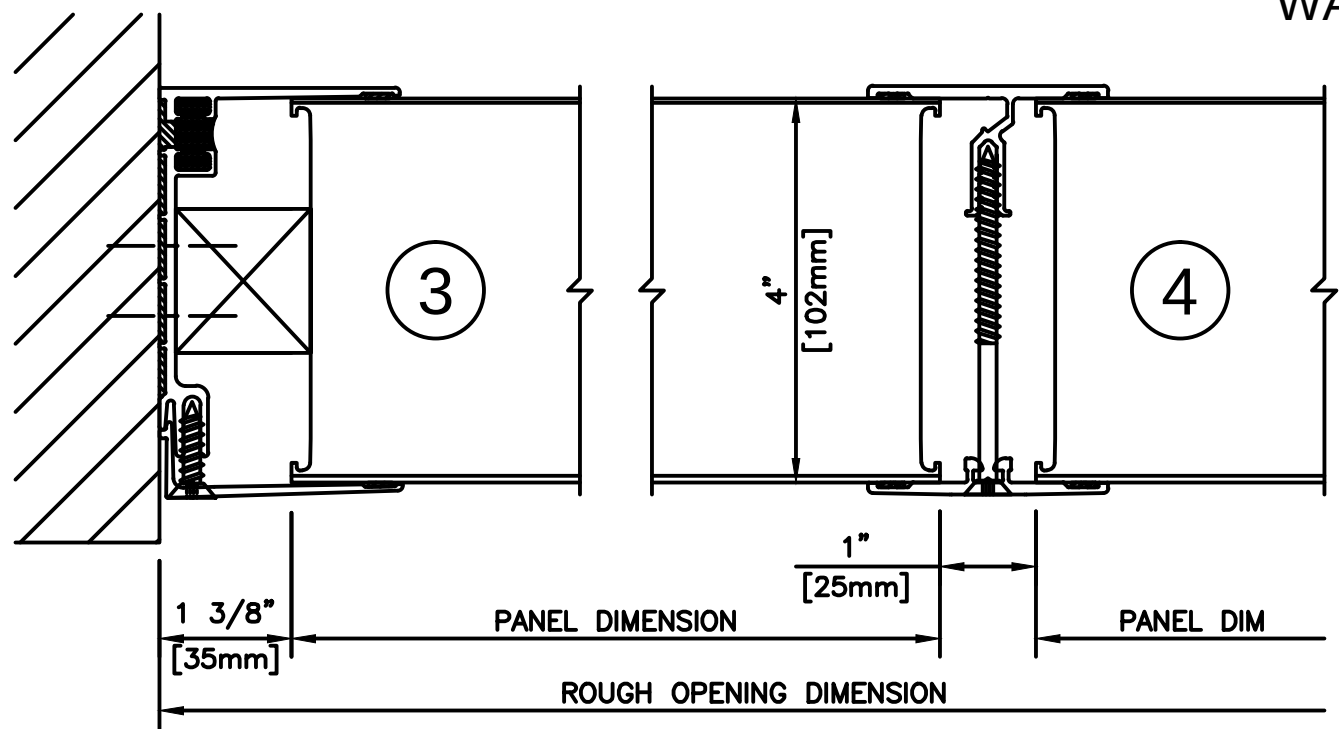

KALWALL[®]
high performance translucent building systems