
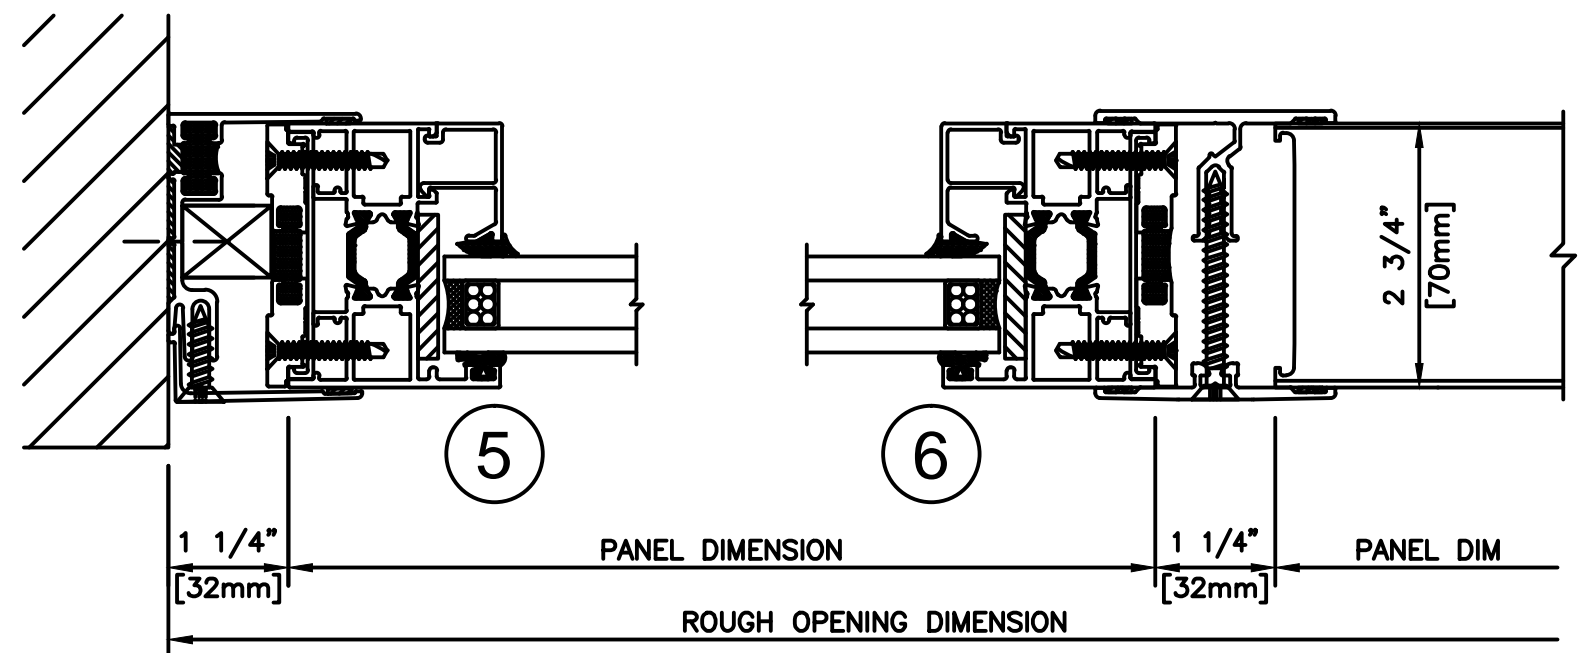
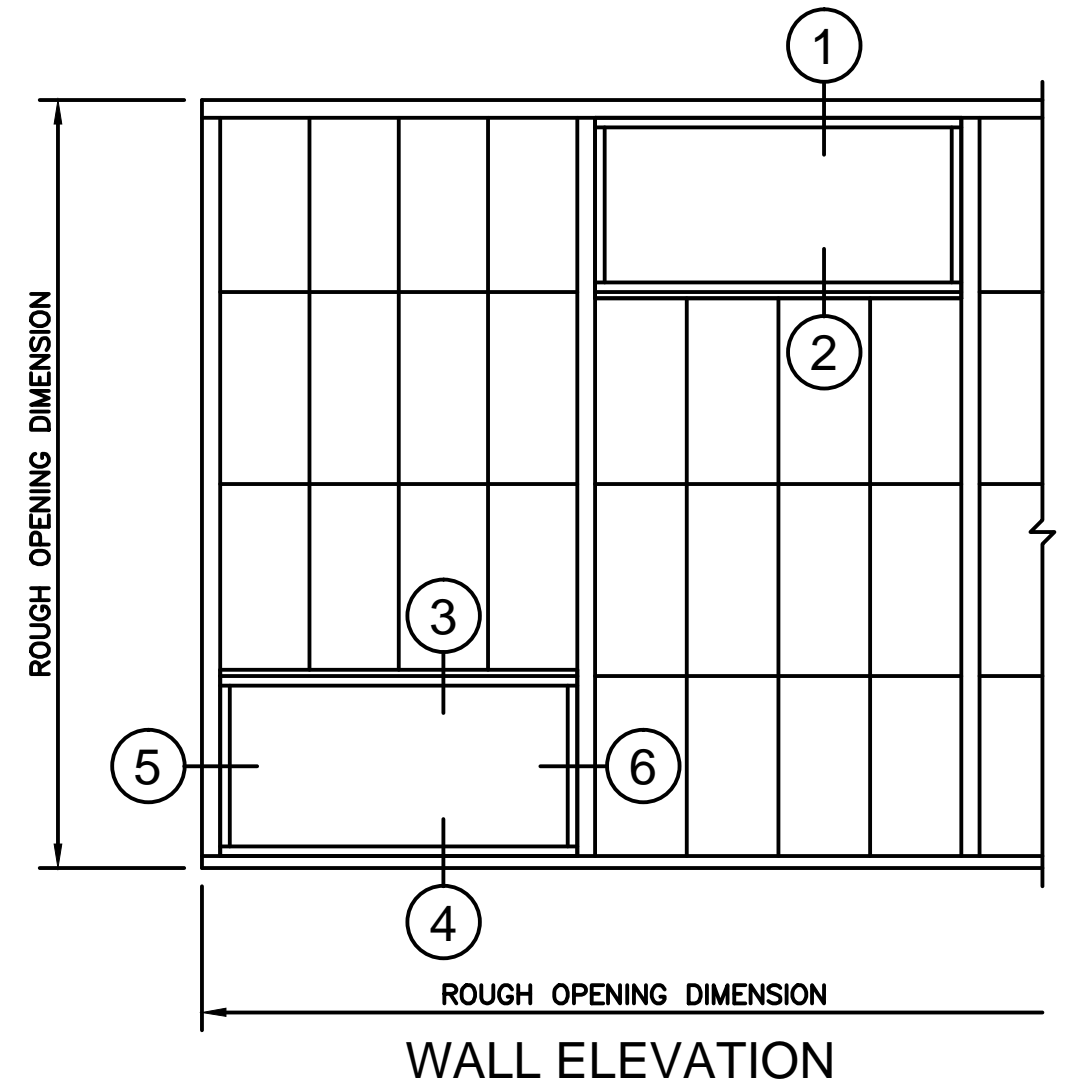


KALWALL E-SERIES FIXED THERMAL BREAK WINDOW

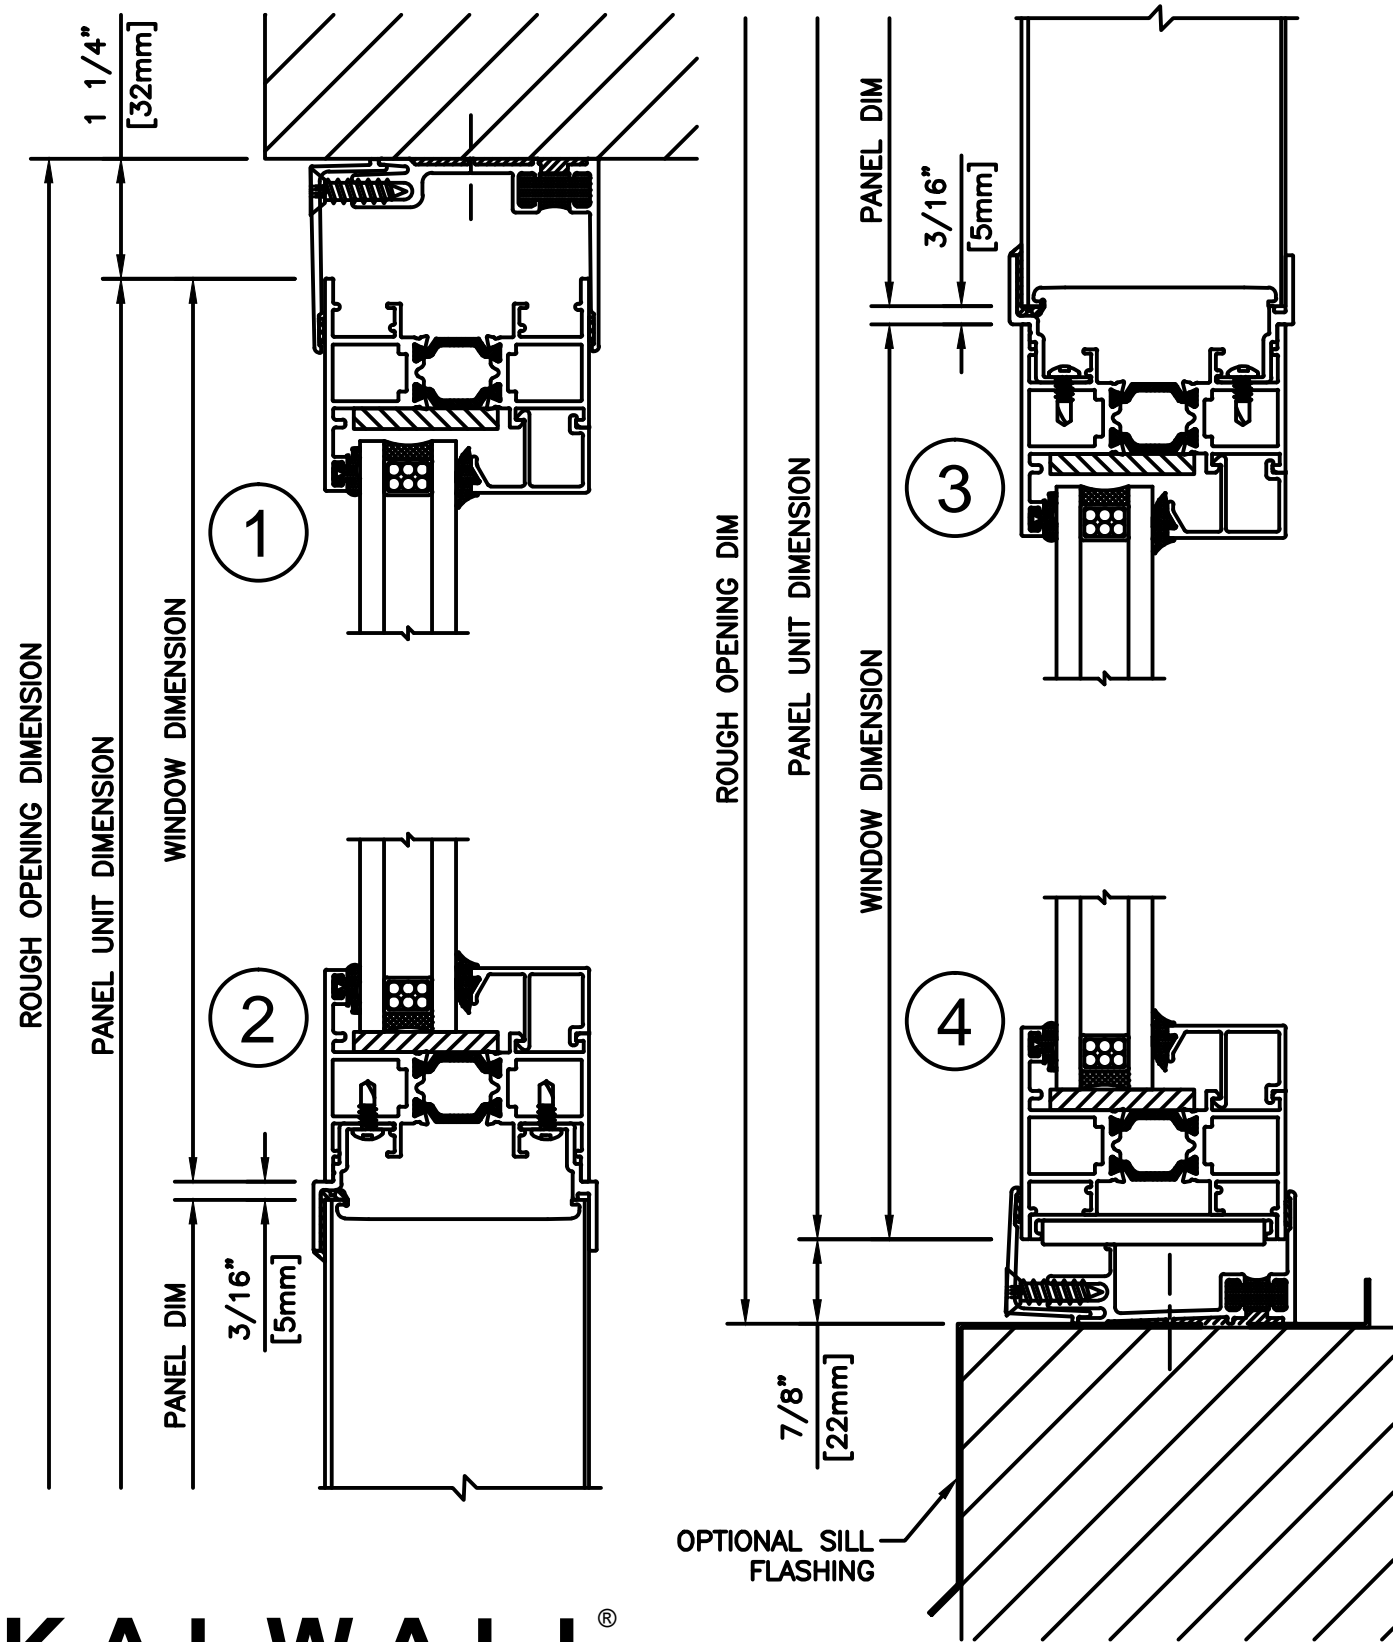

KALWALL®

high performance translucent building systems