
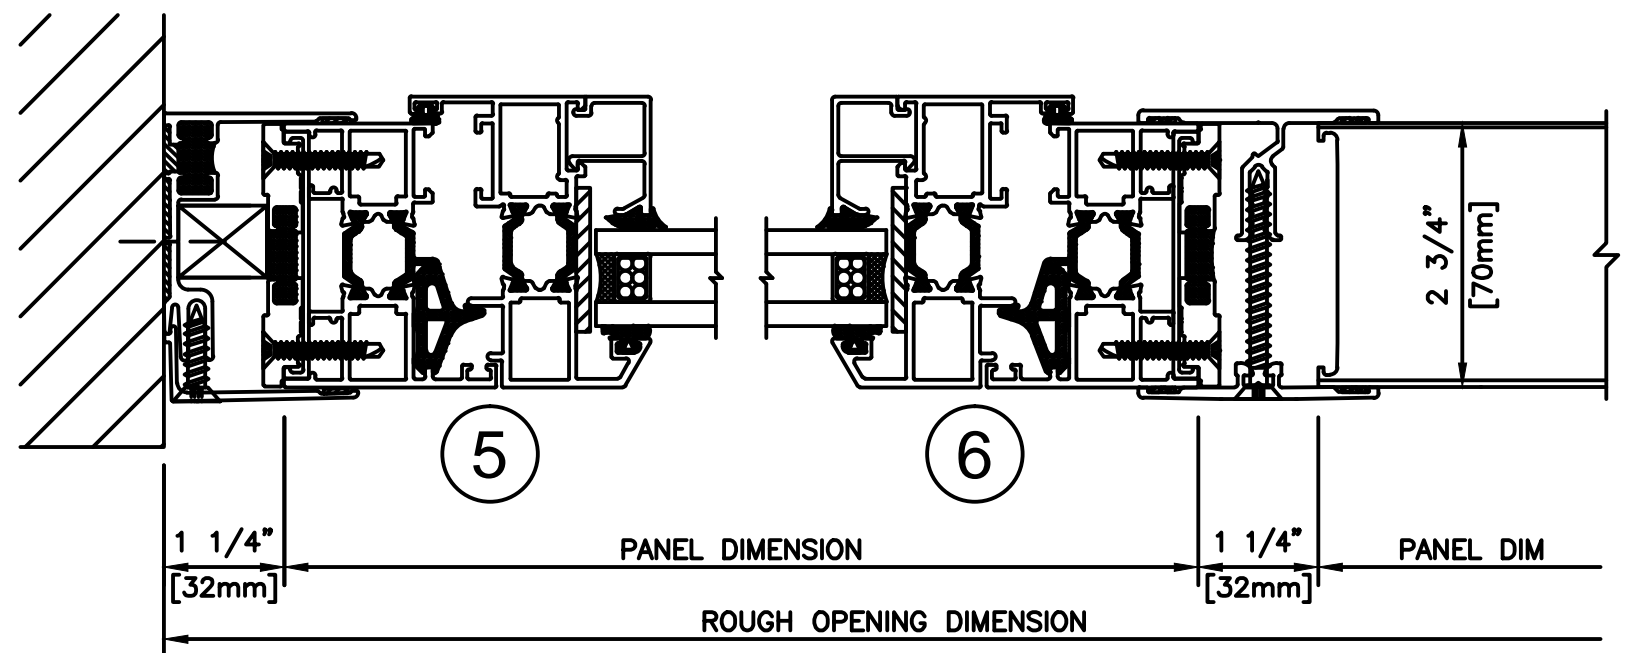
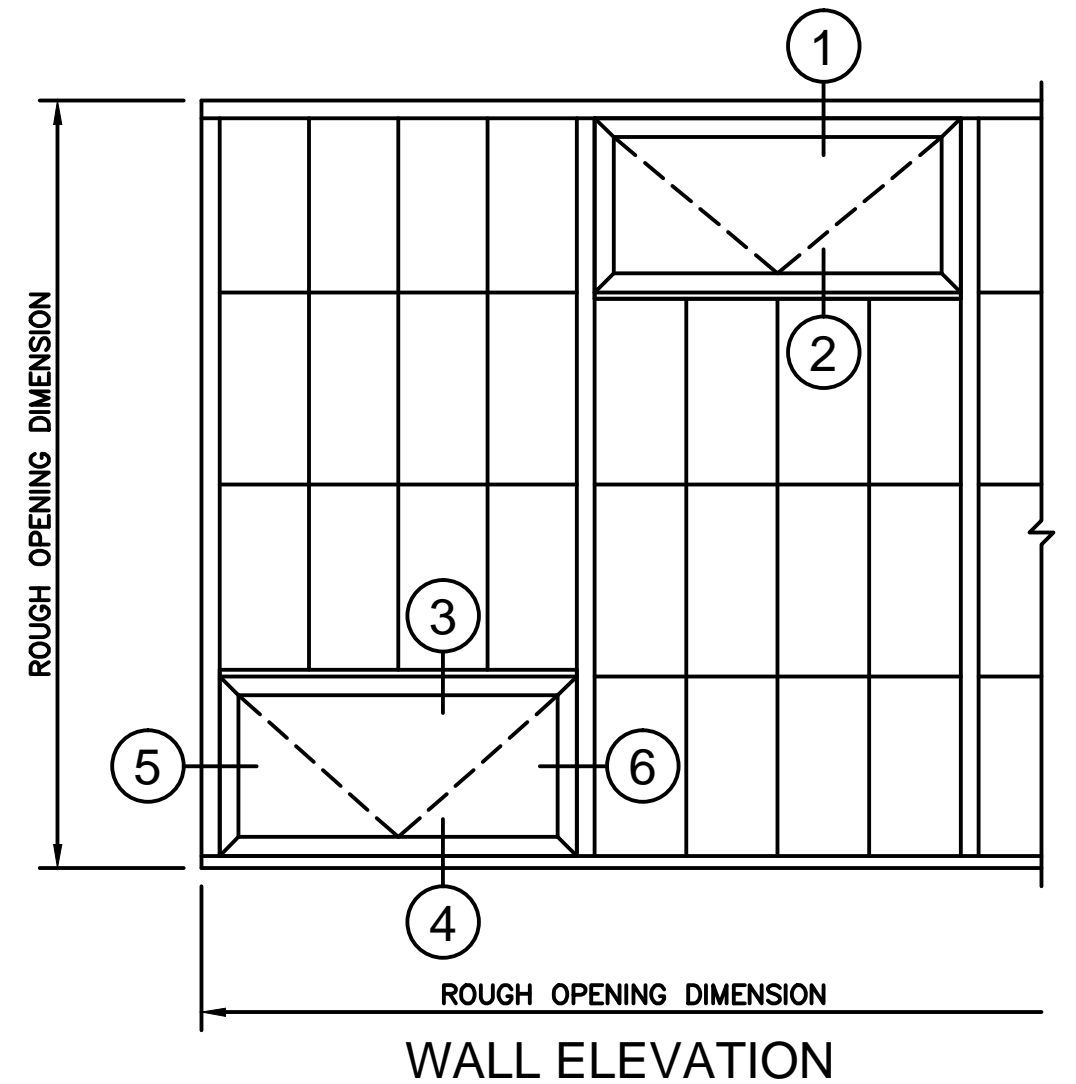


KALWALL E-SERIES PROJECT-IN THERMAL BREAK WINDOW

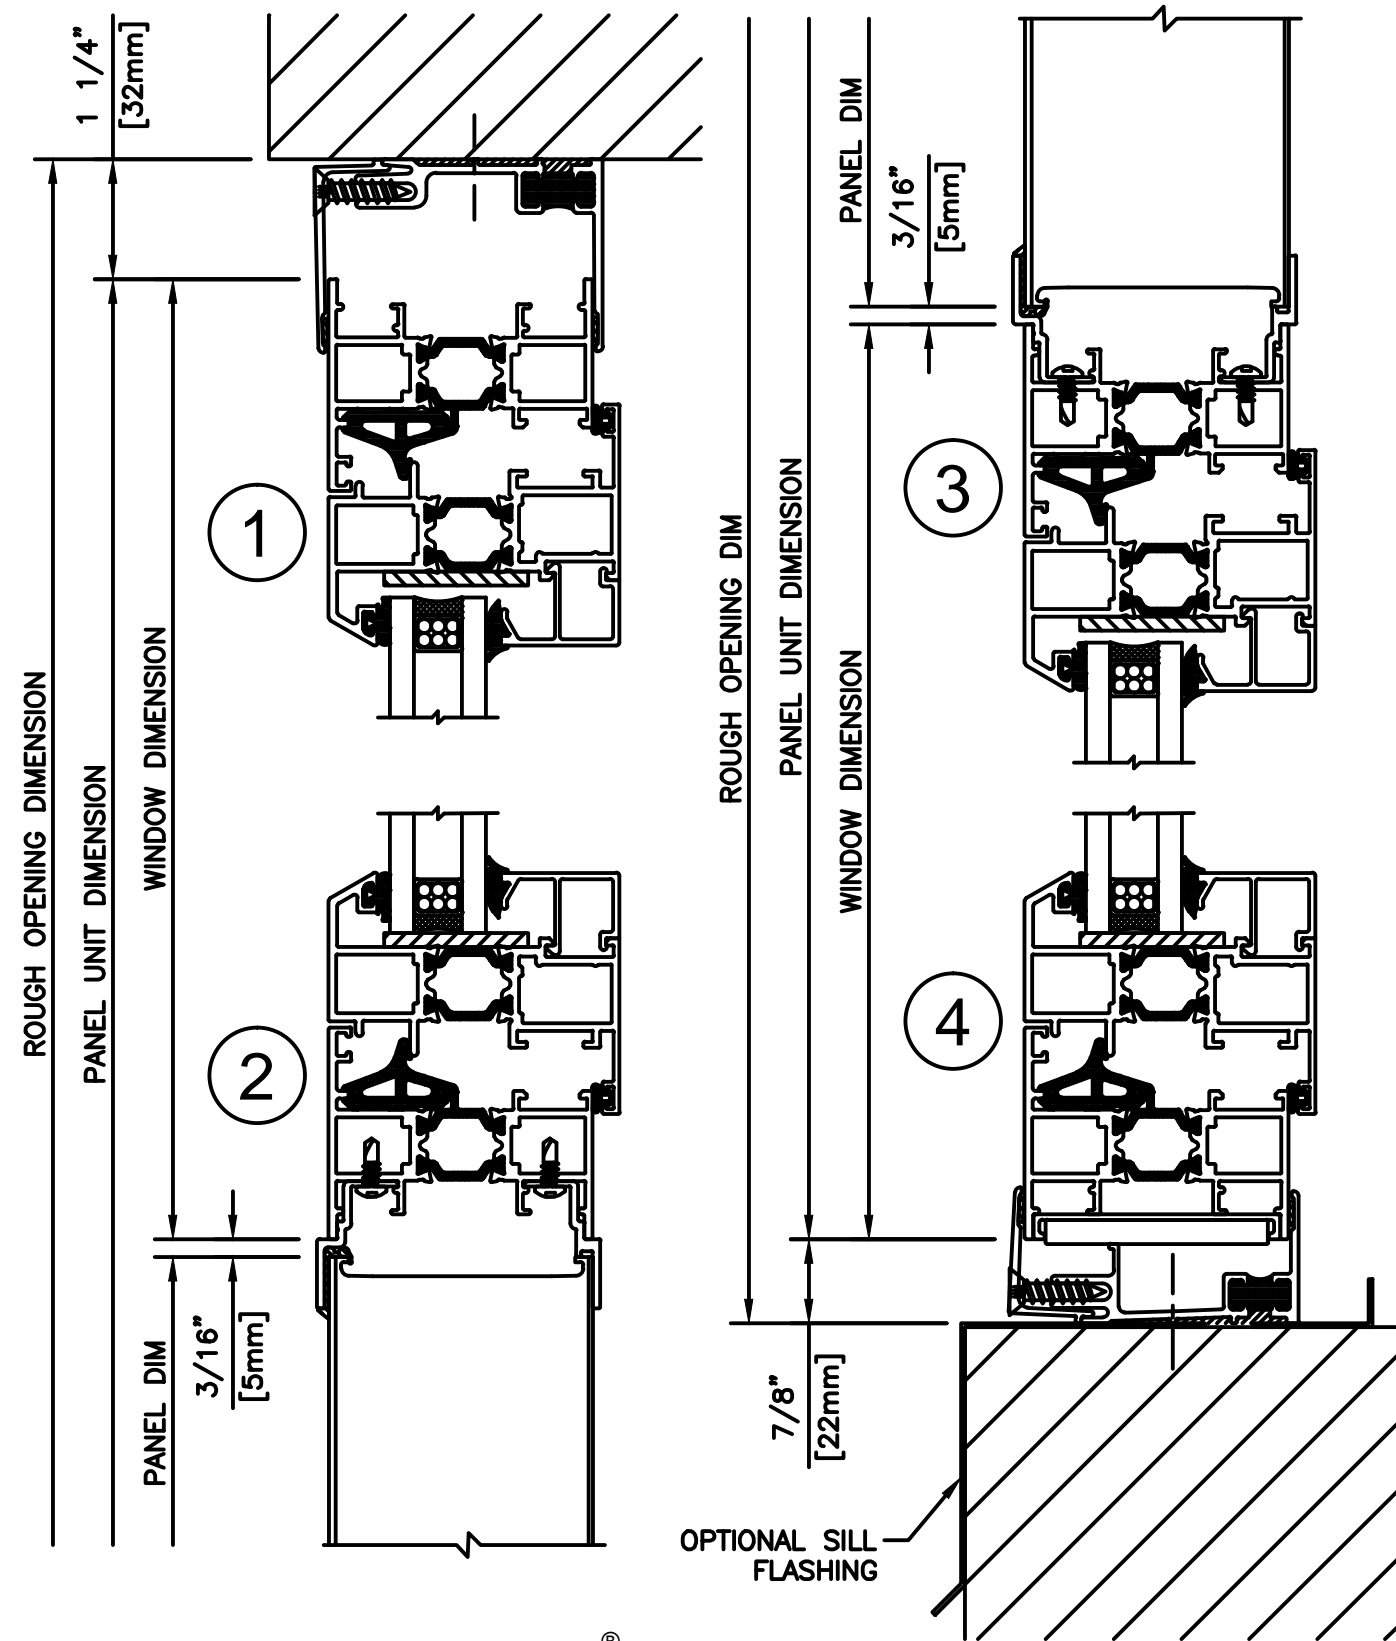

KALWALL[®]

high performance translucent building systems

Facades • Curtain Wall Systems • E-Series Pro-In