
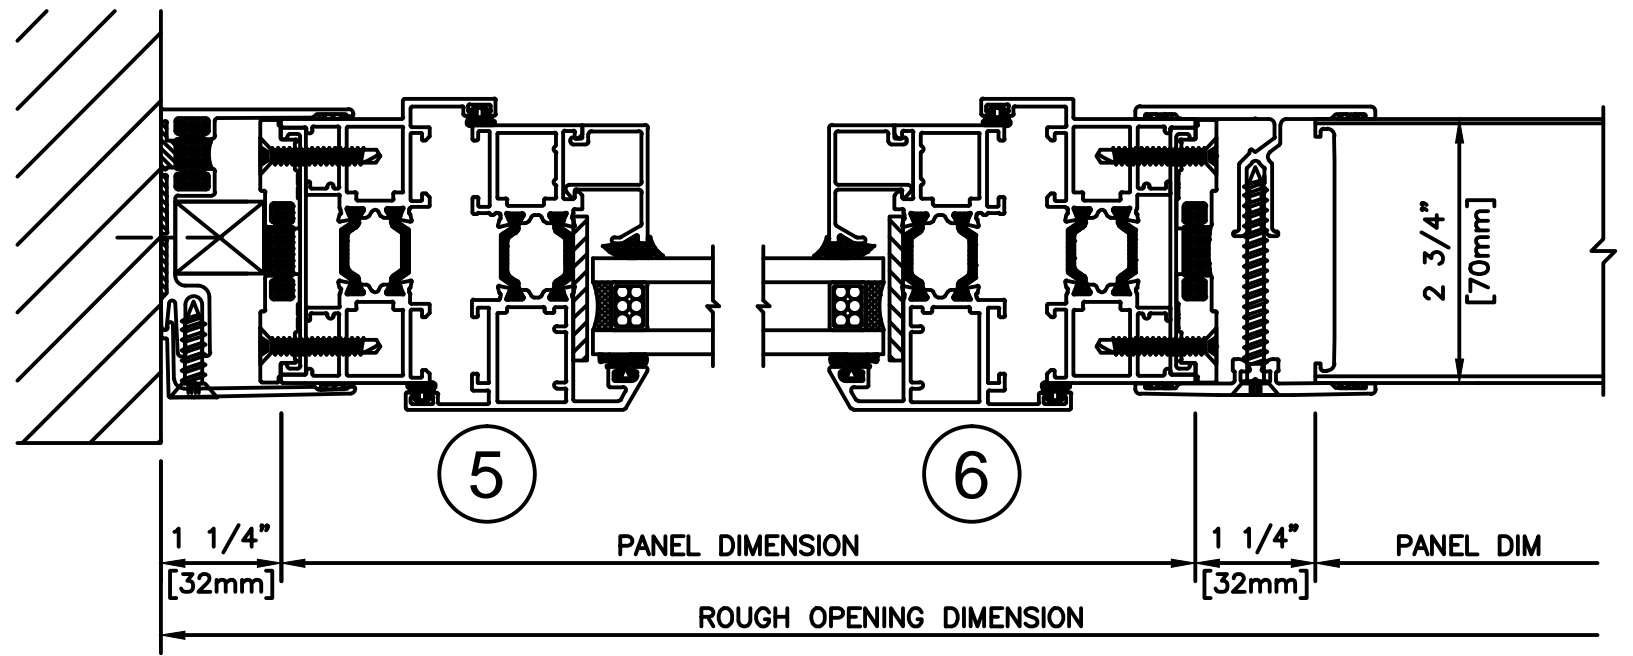
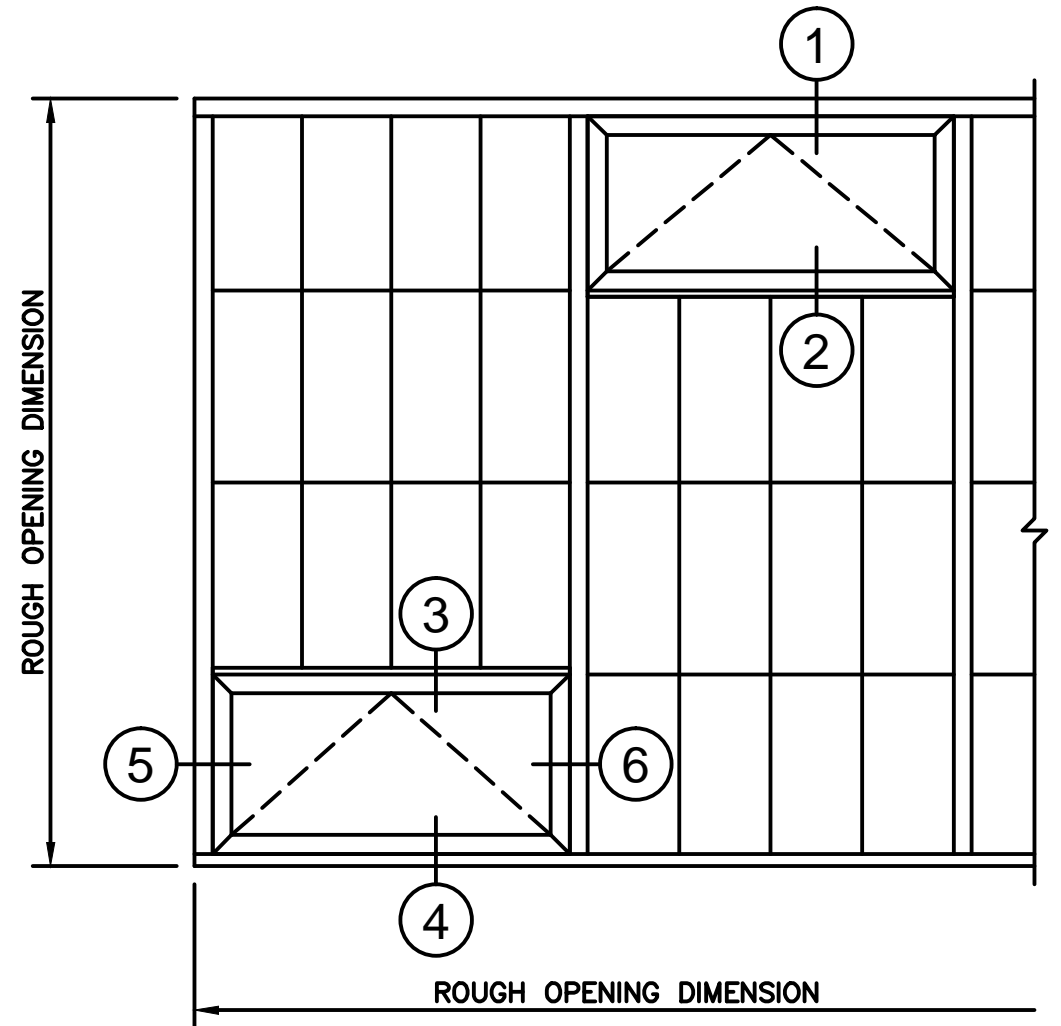


KALWALL E-SERIES PROJECT-OUT THERMAL BREAK WINDOW

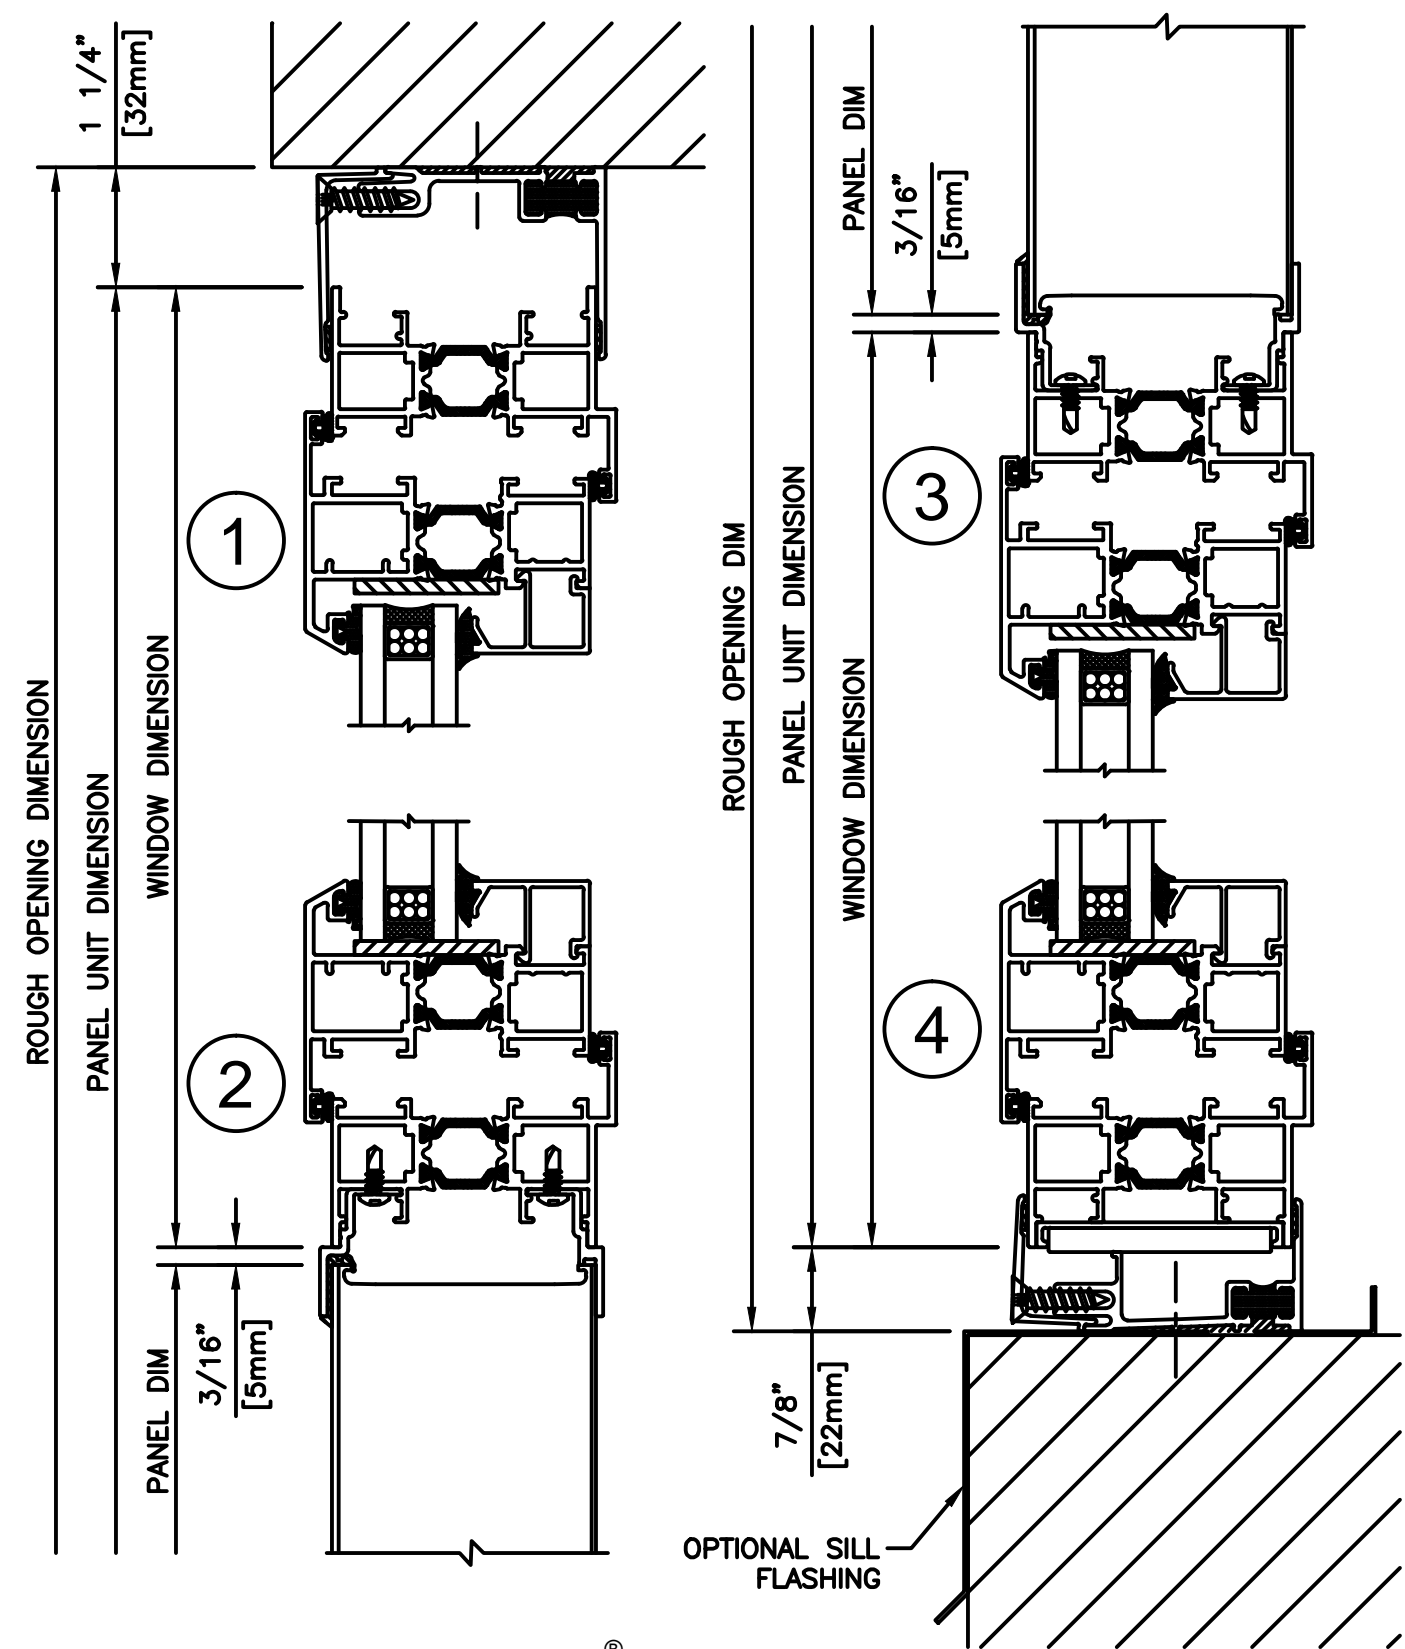

KALWALL[®]
high performance translucent building systems