
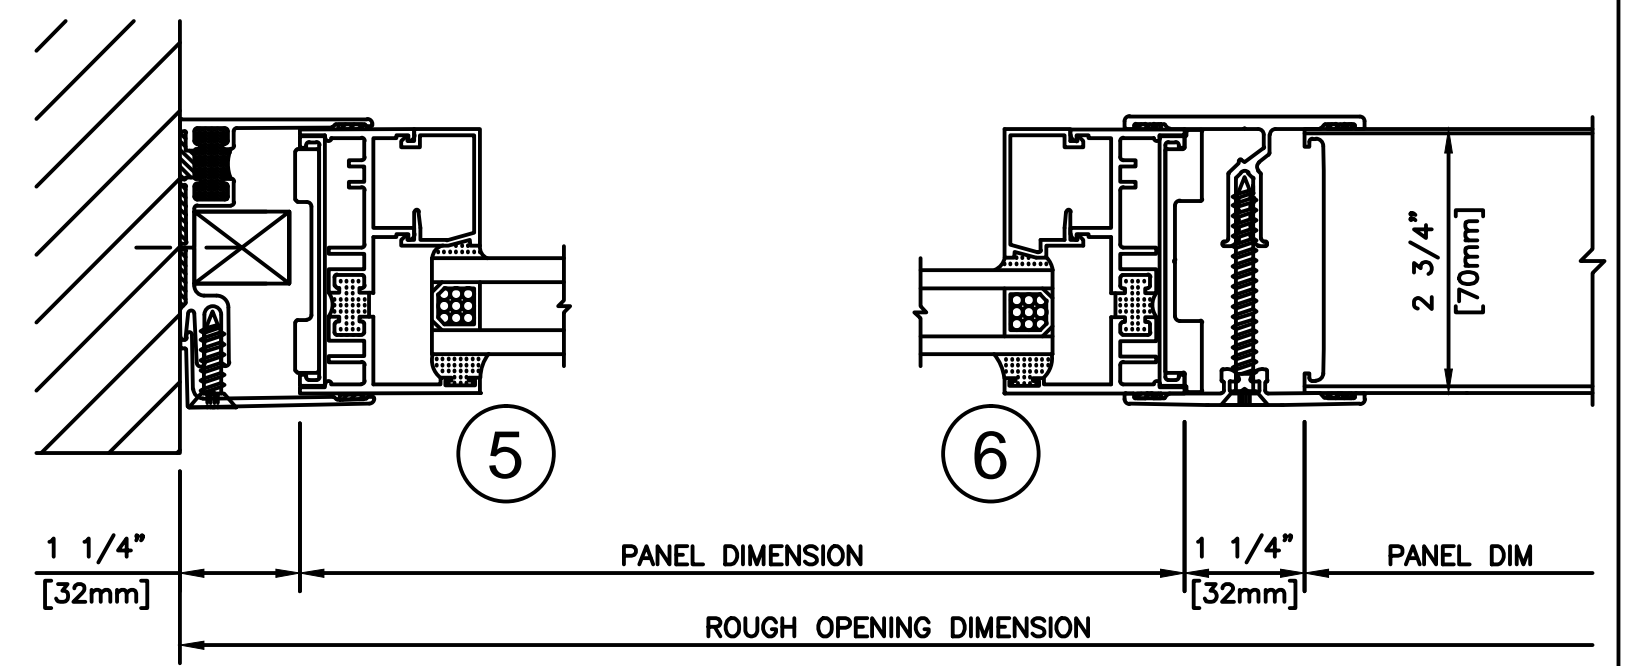
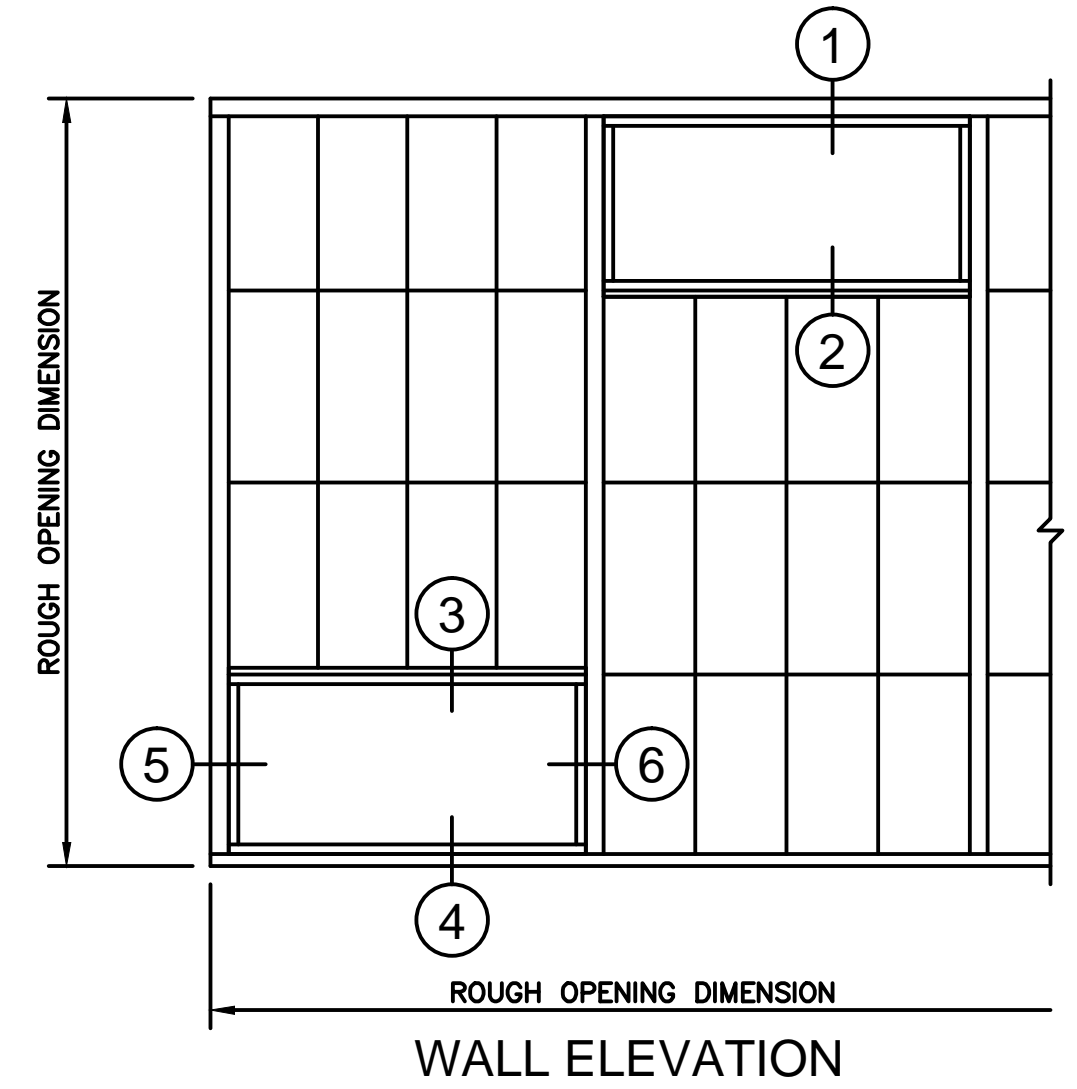


KALWALL HC-2000 FIXED THERMAL BREAK WINDOW

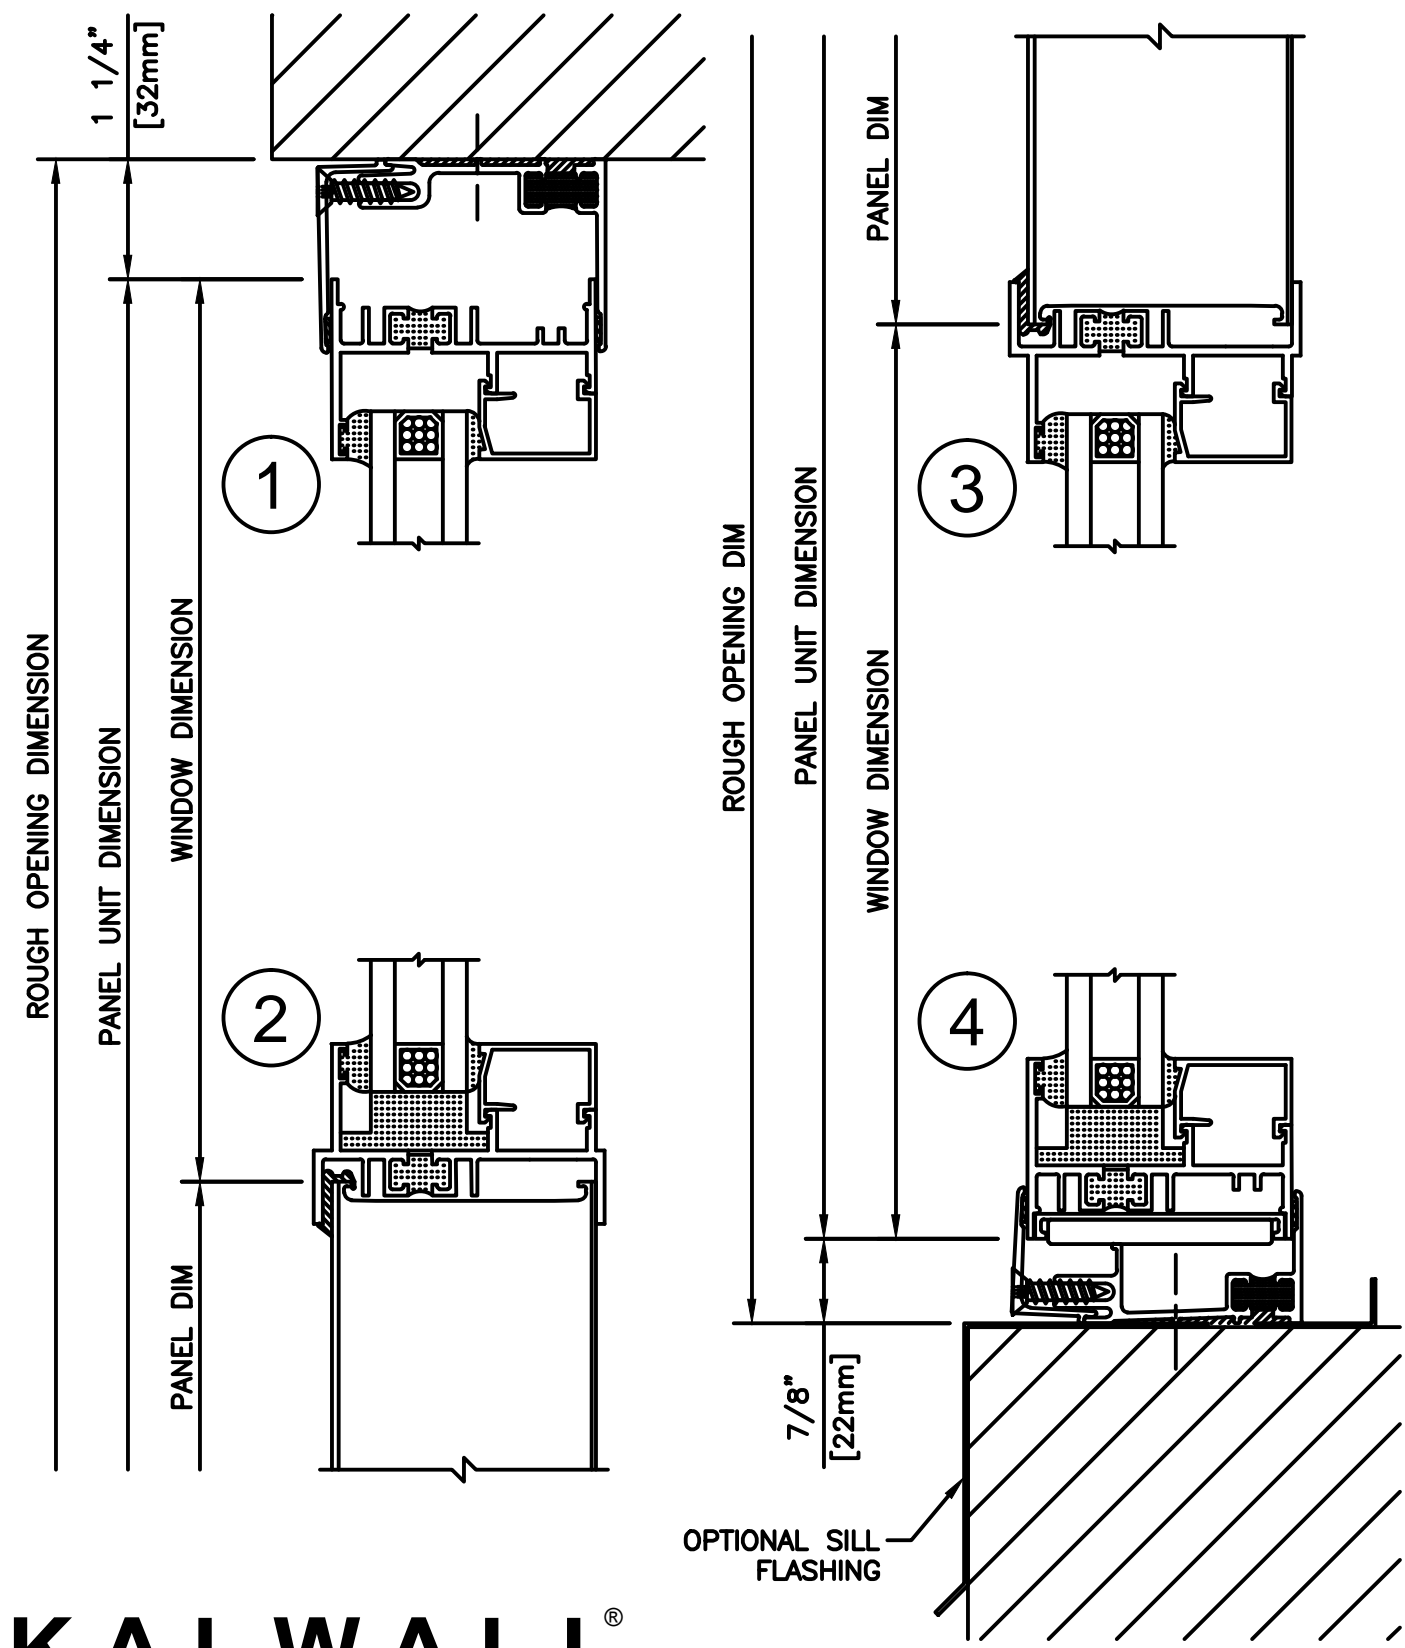

KALWALL[®]
 high performance translucent building systems