
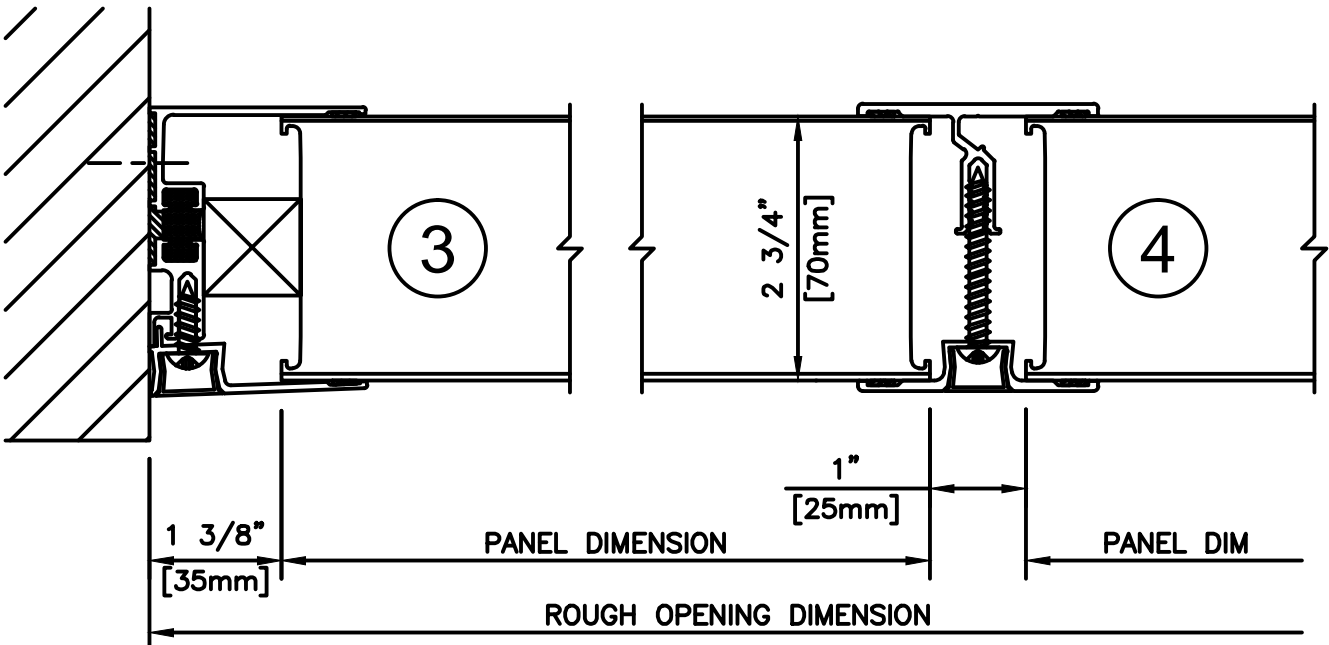
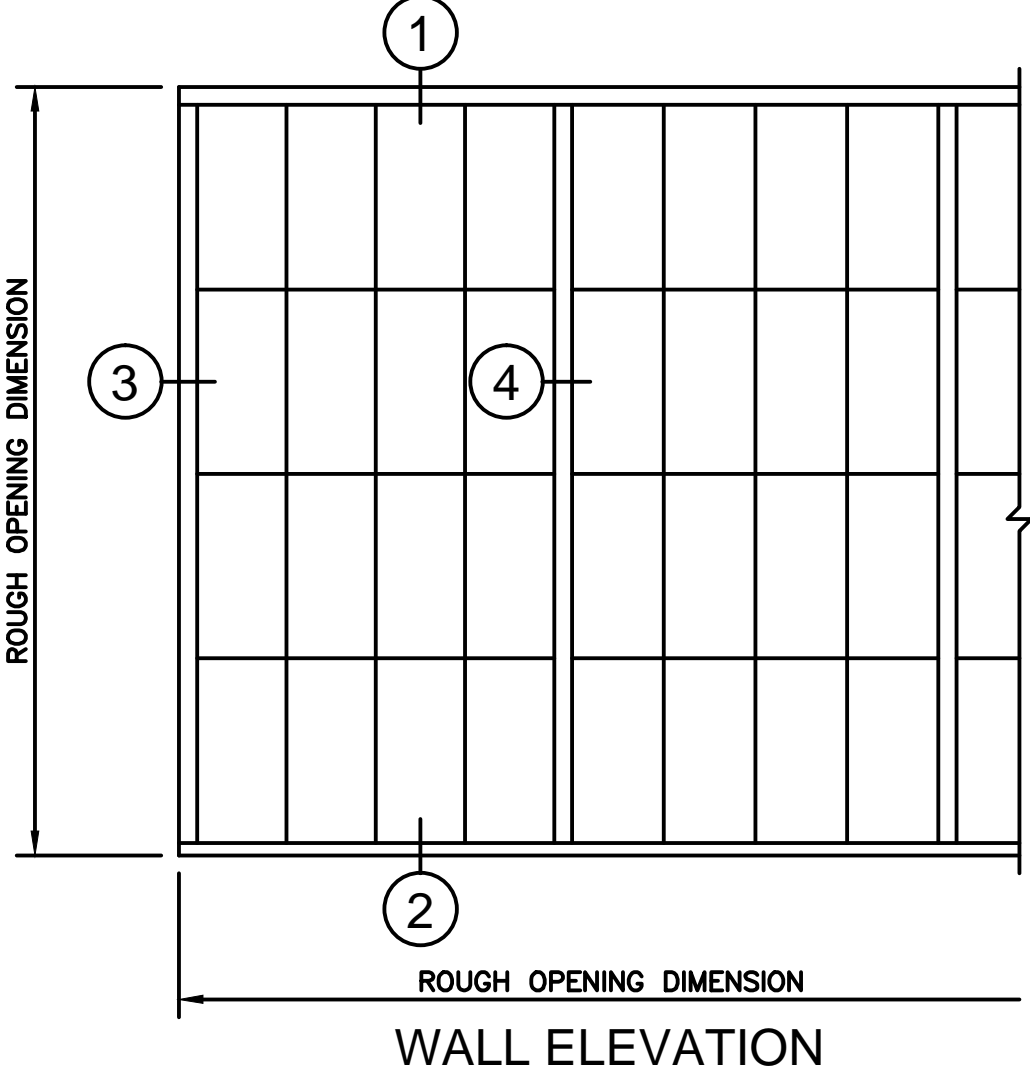


# CONCEALED FASTENER THERMAL BREAK SYSTEM

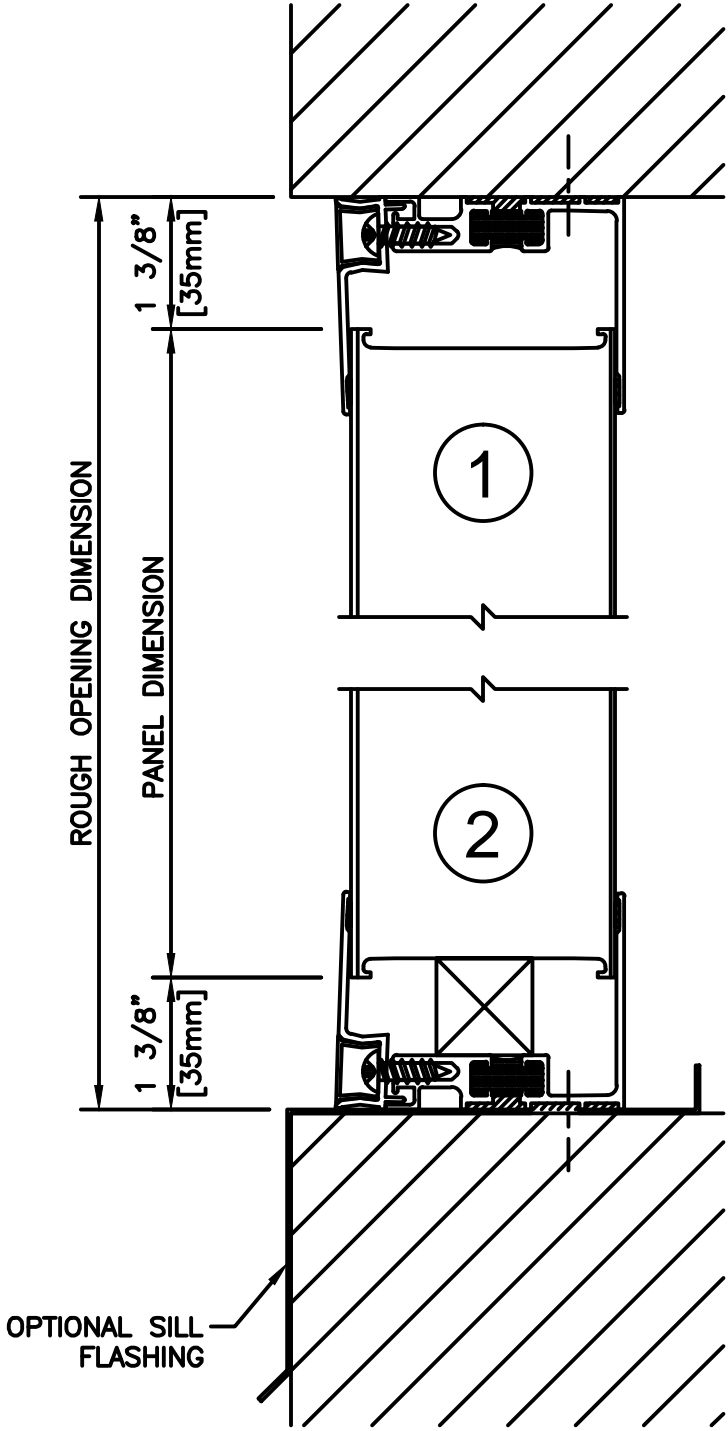

**KALWALL**<sup>®</sup>  
high performance translucent building systems