

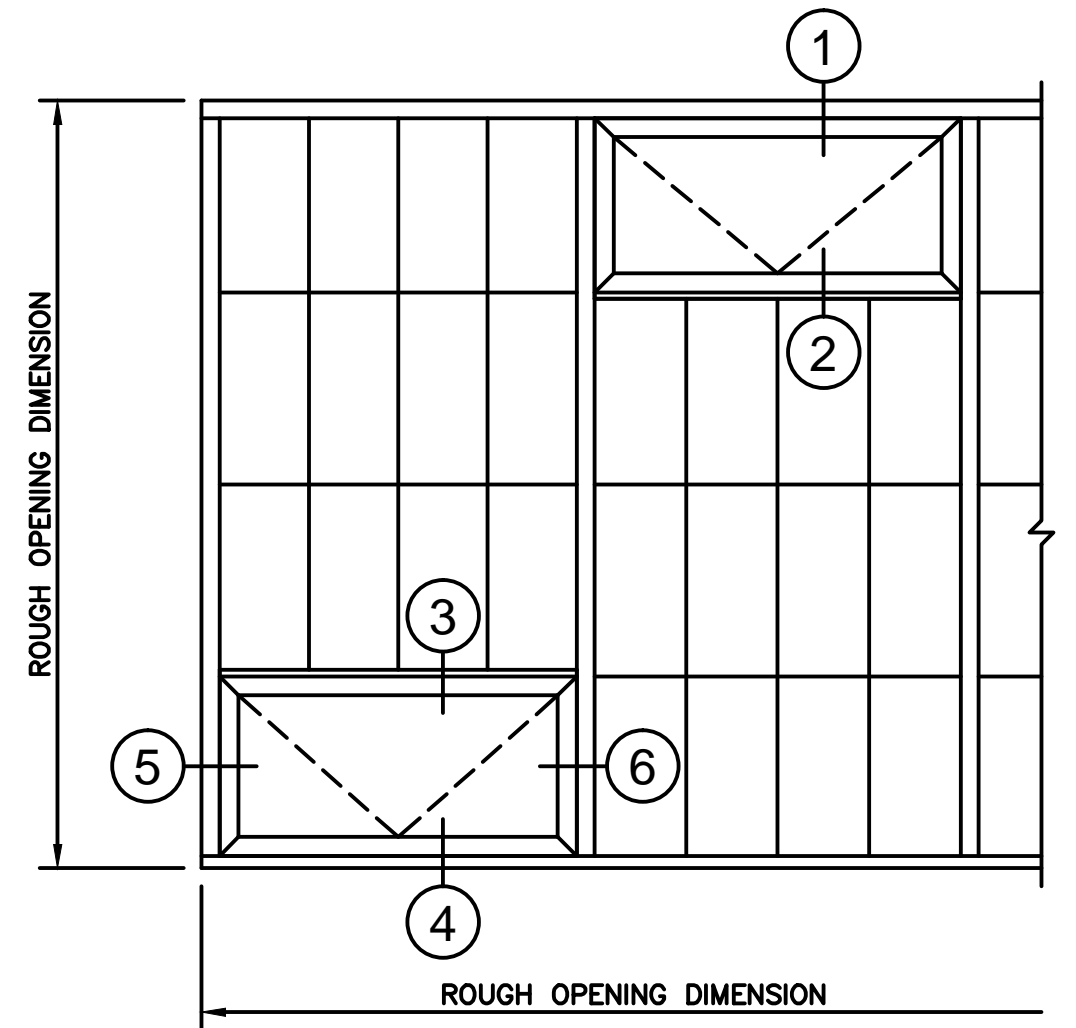


KALWALL E-SERIES PROJECT-IN THERMAL BREAK WINDOW

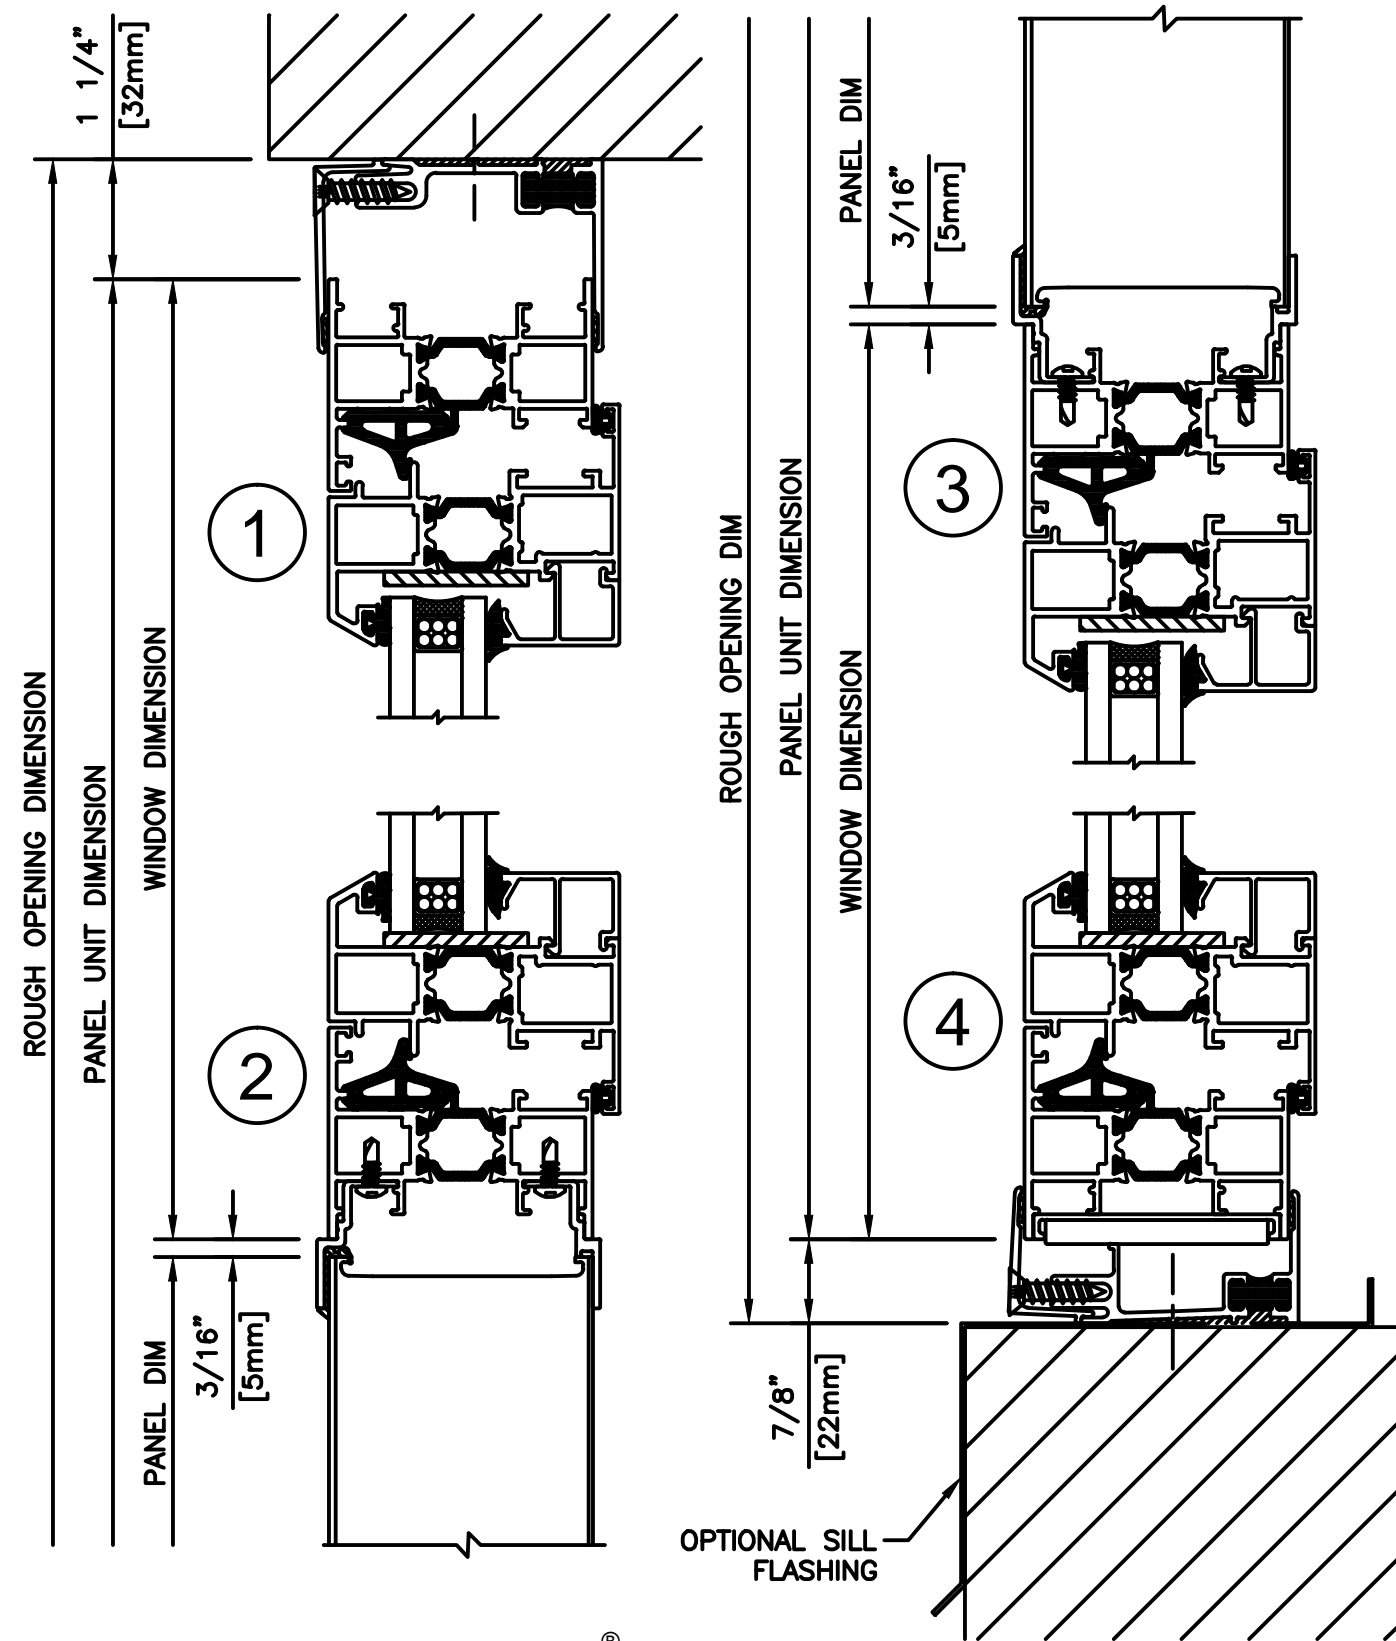

WALL ELEVATION

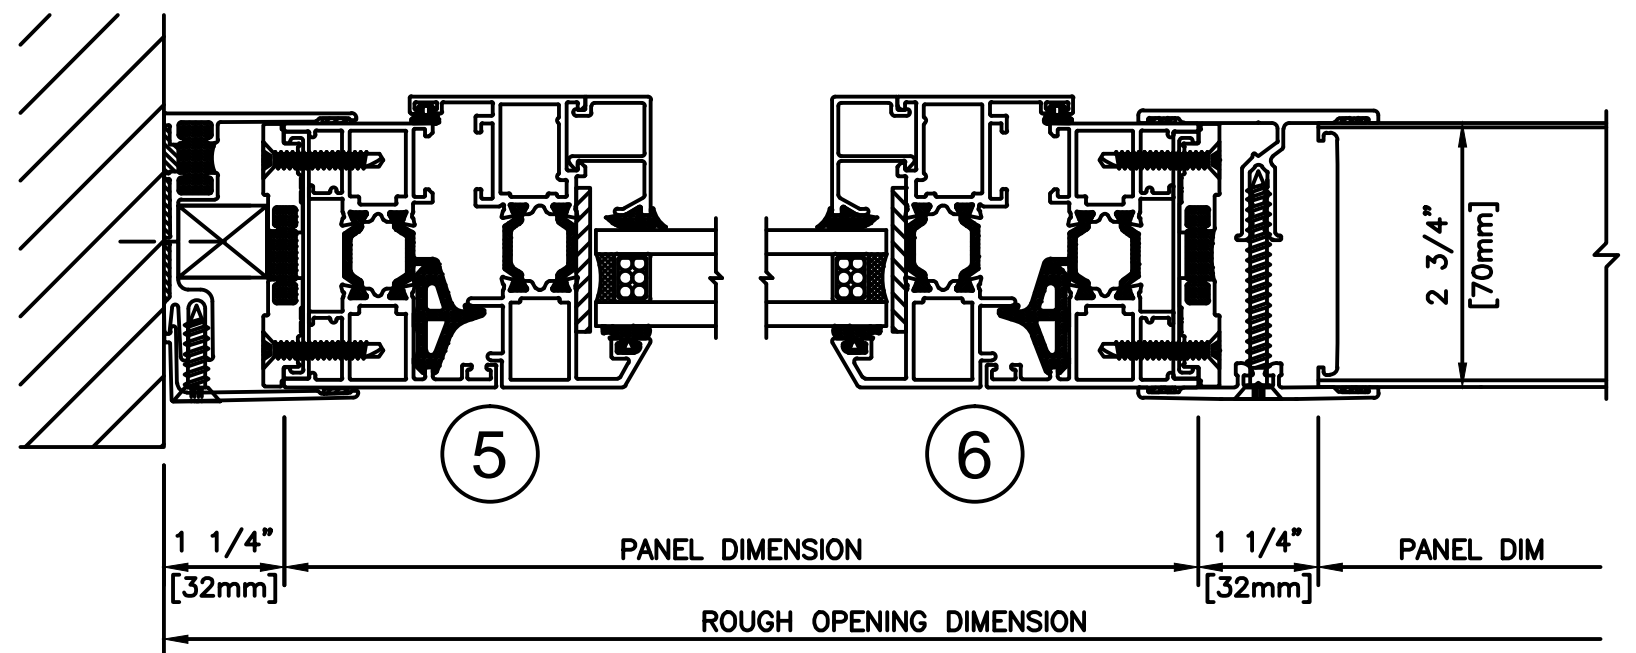

KALWALL®

high performance translucent building systems

Facades • Window Replacement • E-Series Pro-In