

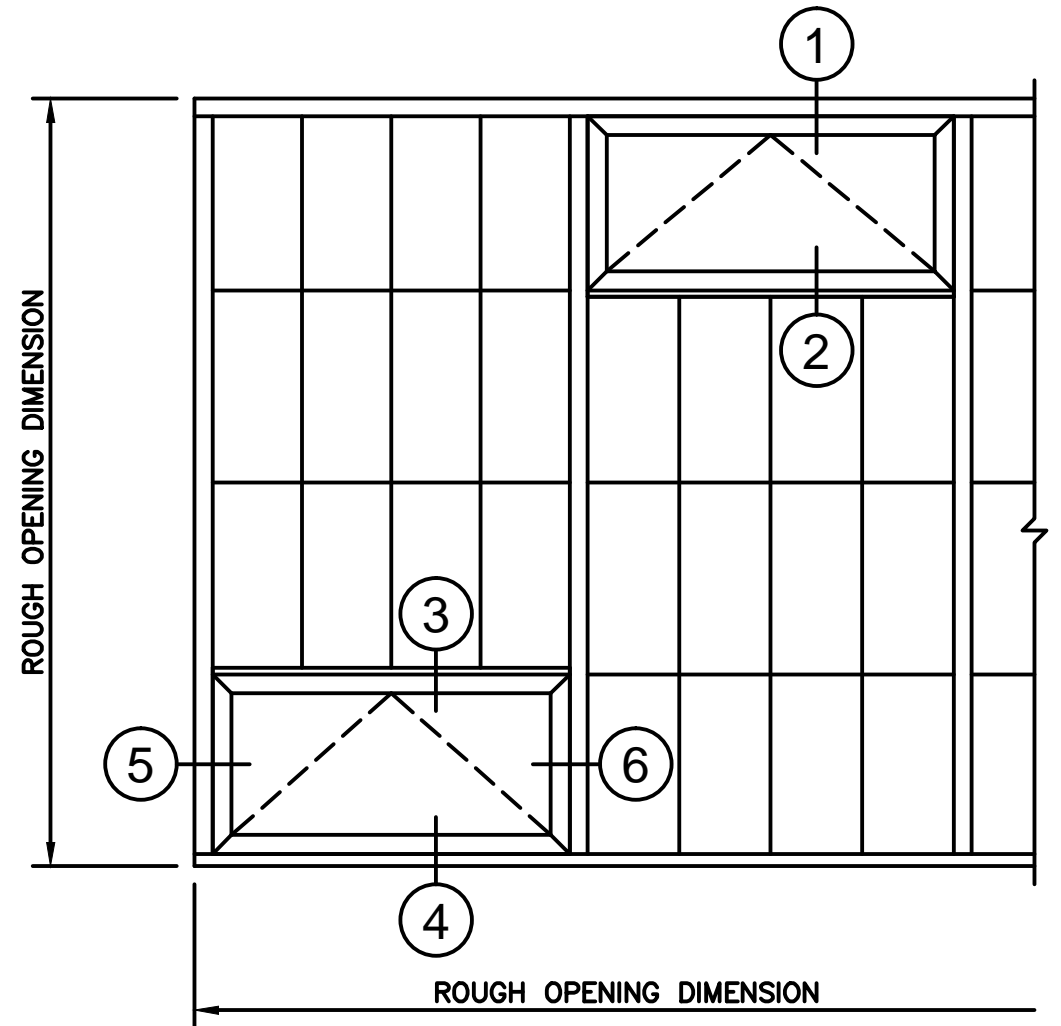


# KALWALL E-SERIES PROJECT-OUT THERMAL BREAK WINDOW

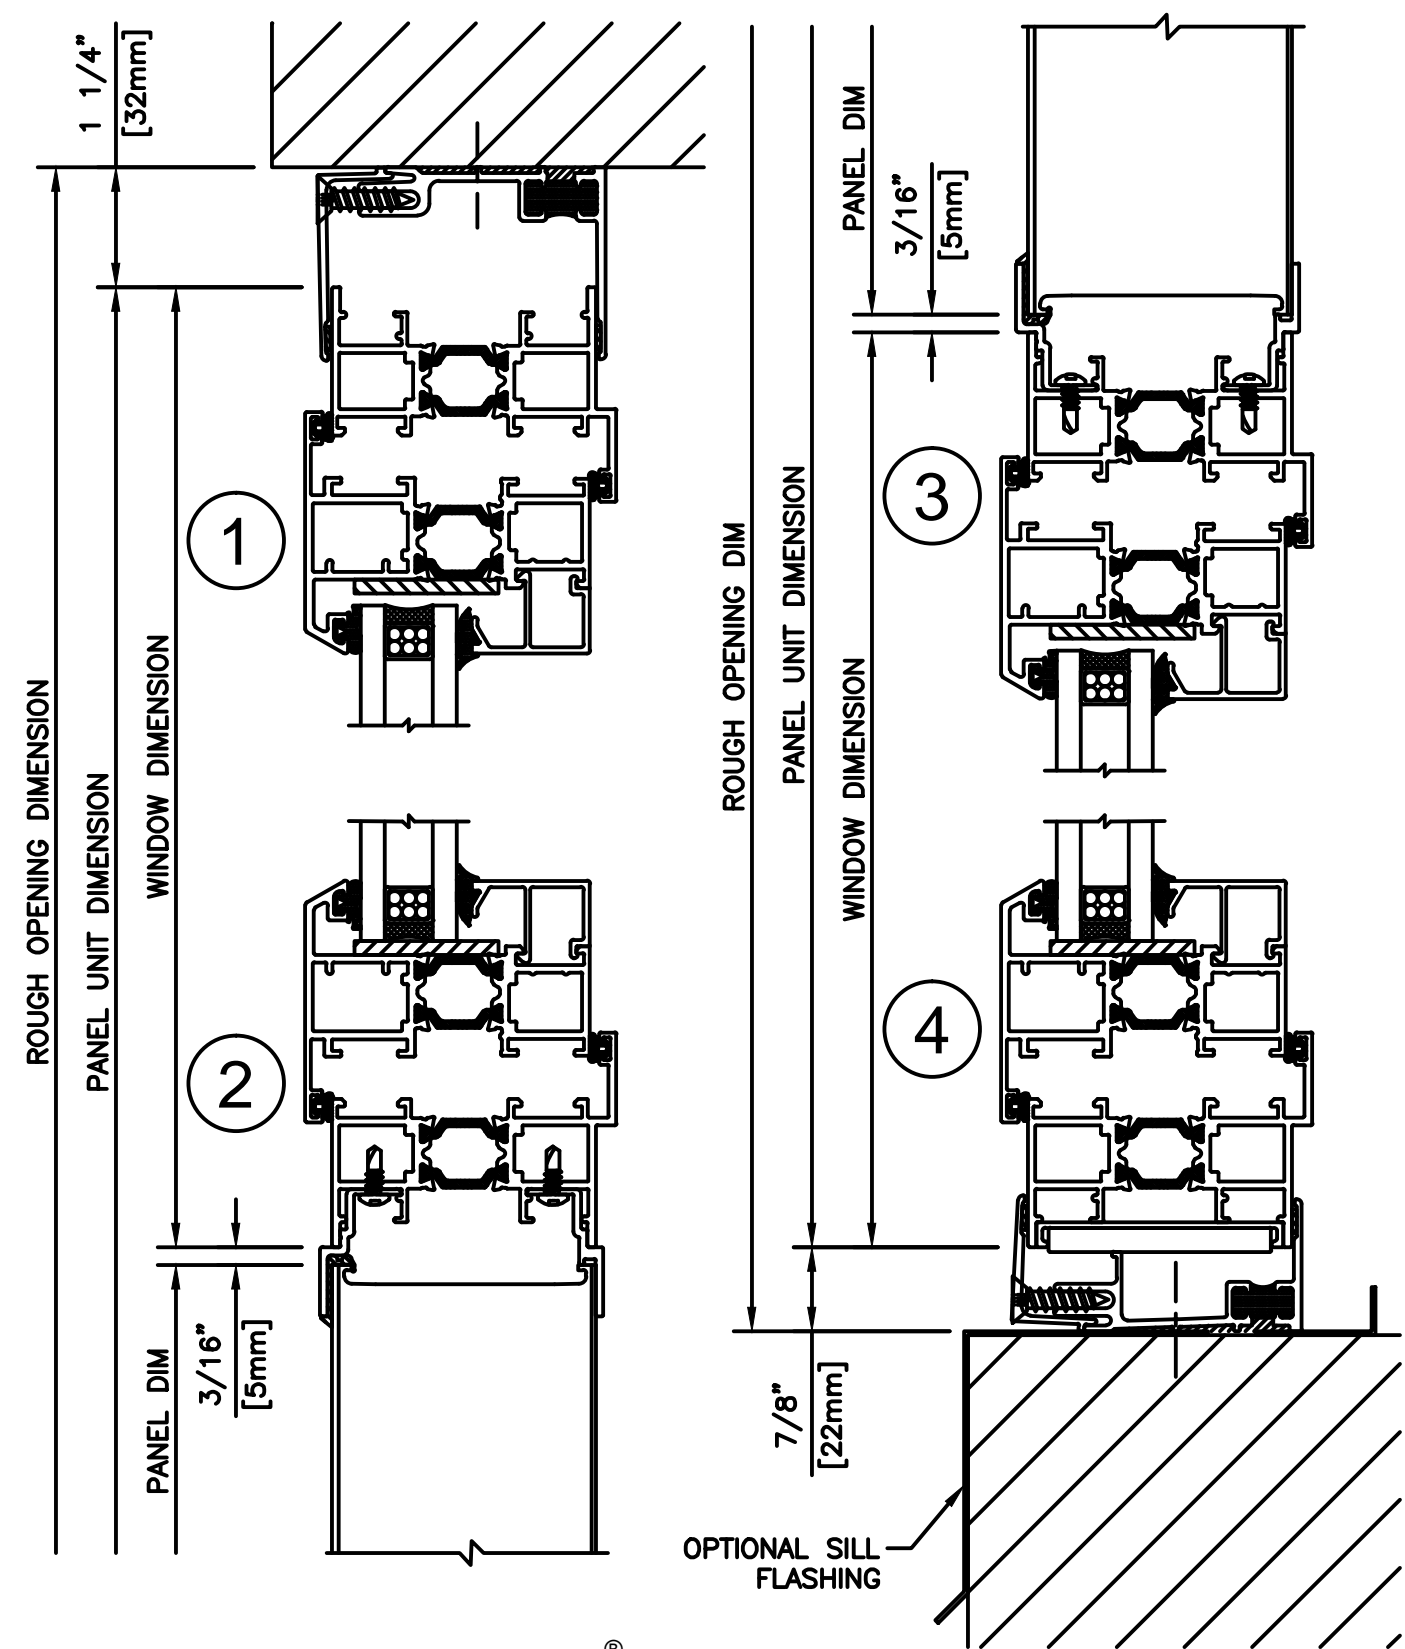

WALL ELEVATION

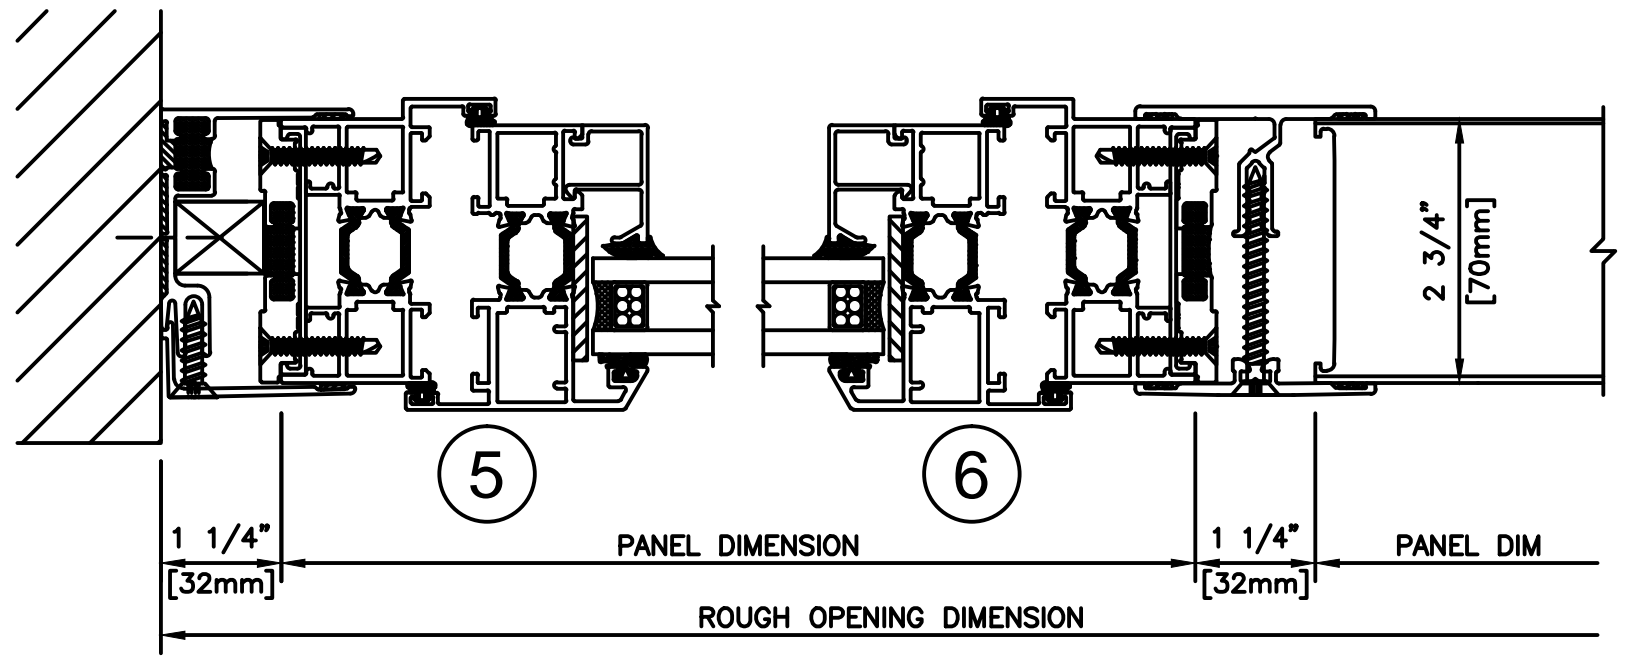

**KALWALL**<sup>®</sup>

high performance translucent building systems

Facades • Window Replacement • E-Series Pro-Out