
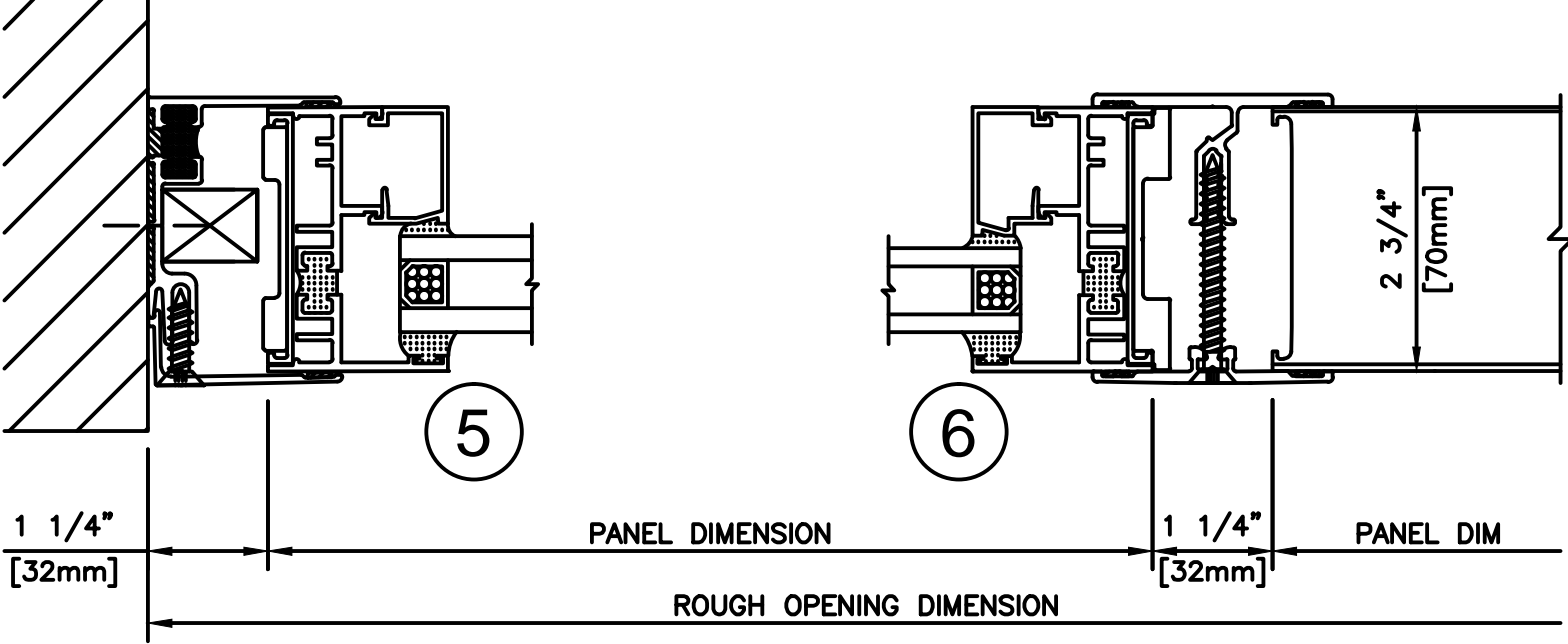
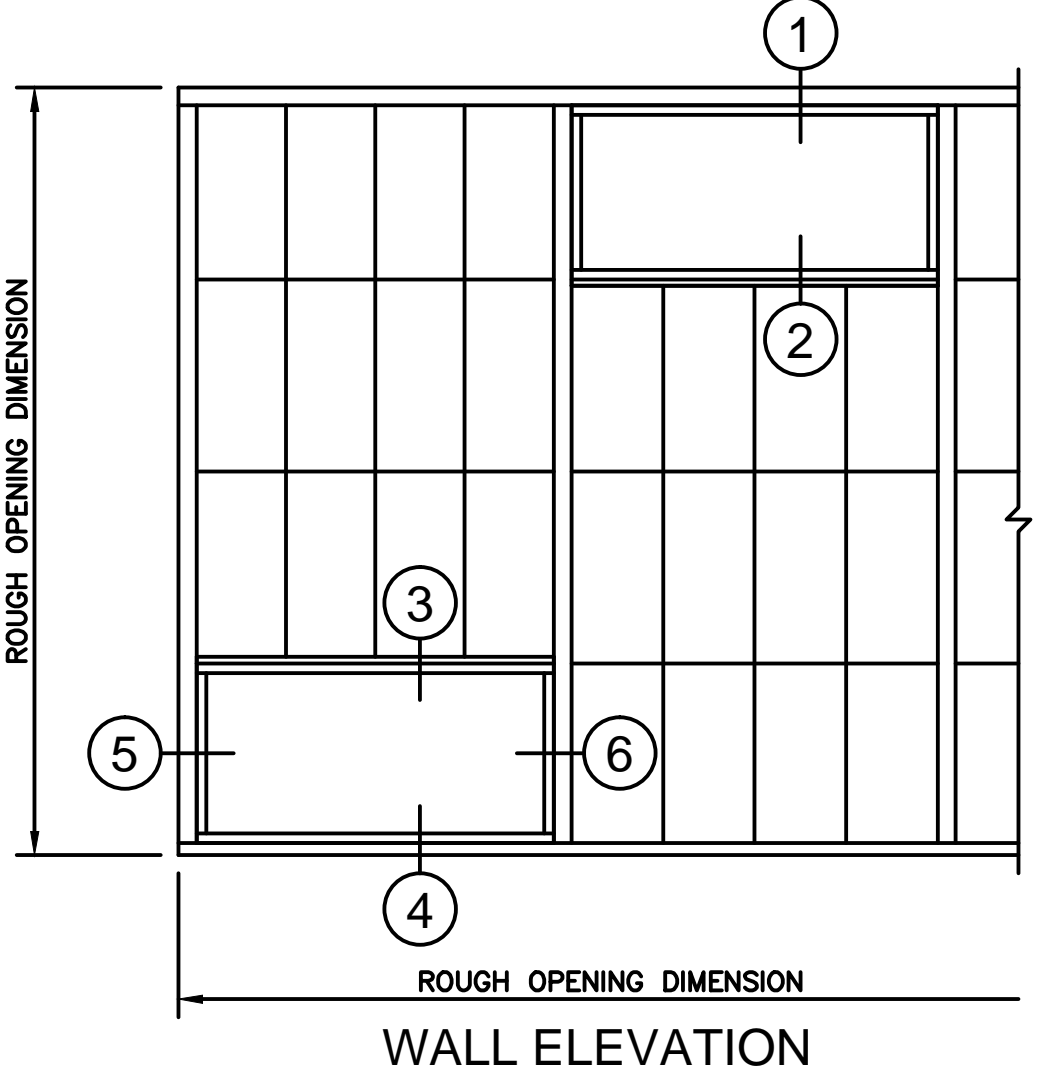


KALWALL HC-2000 FIXED THERMAL BREAK WINDOW

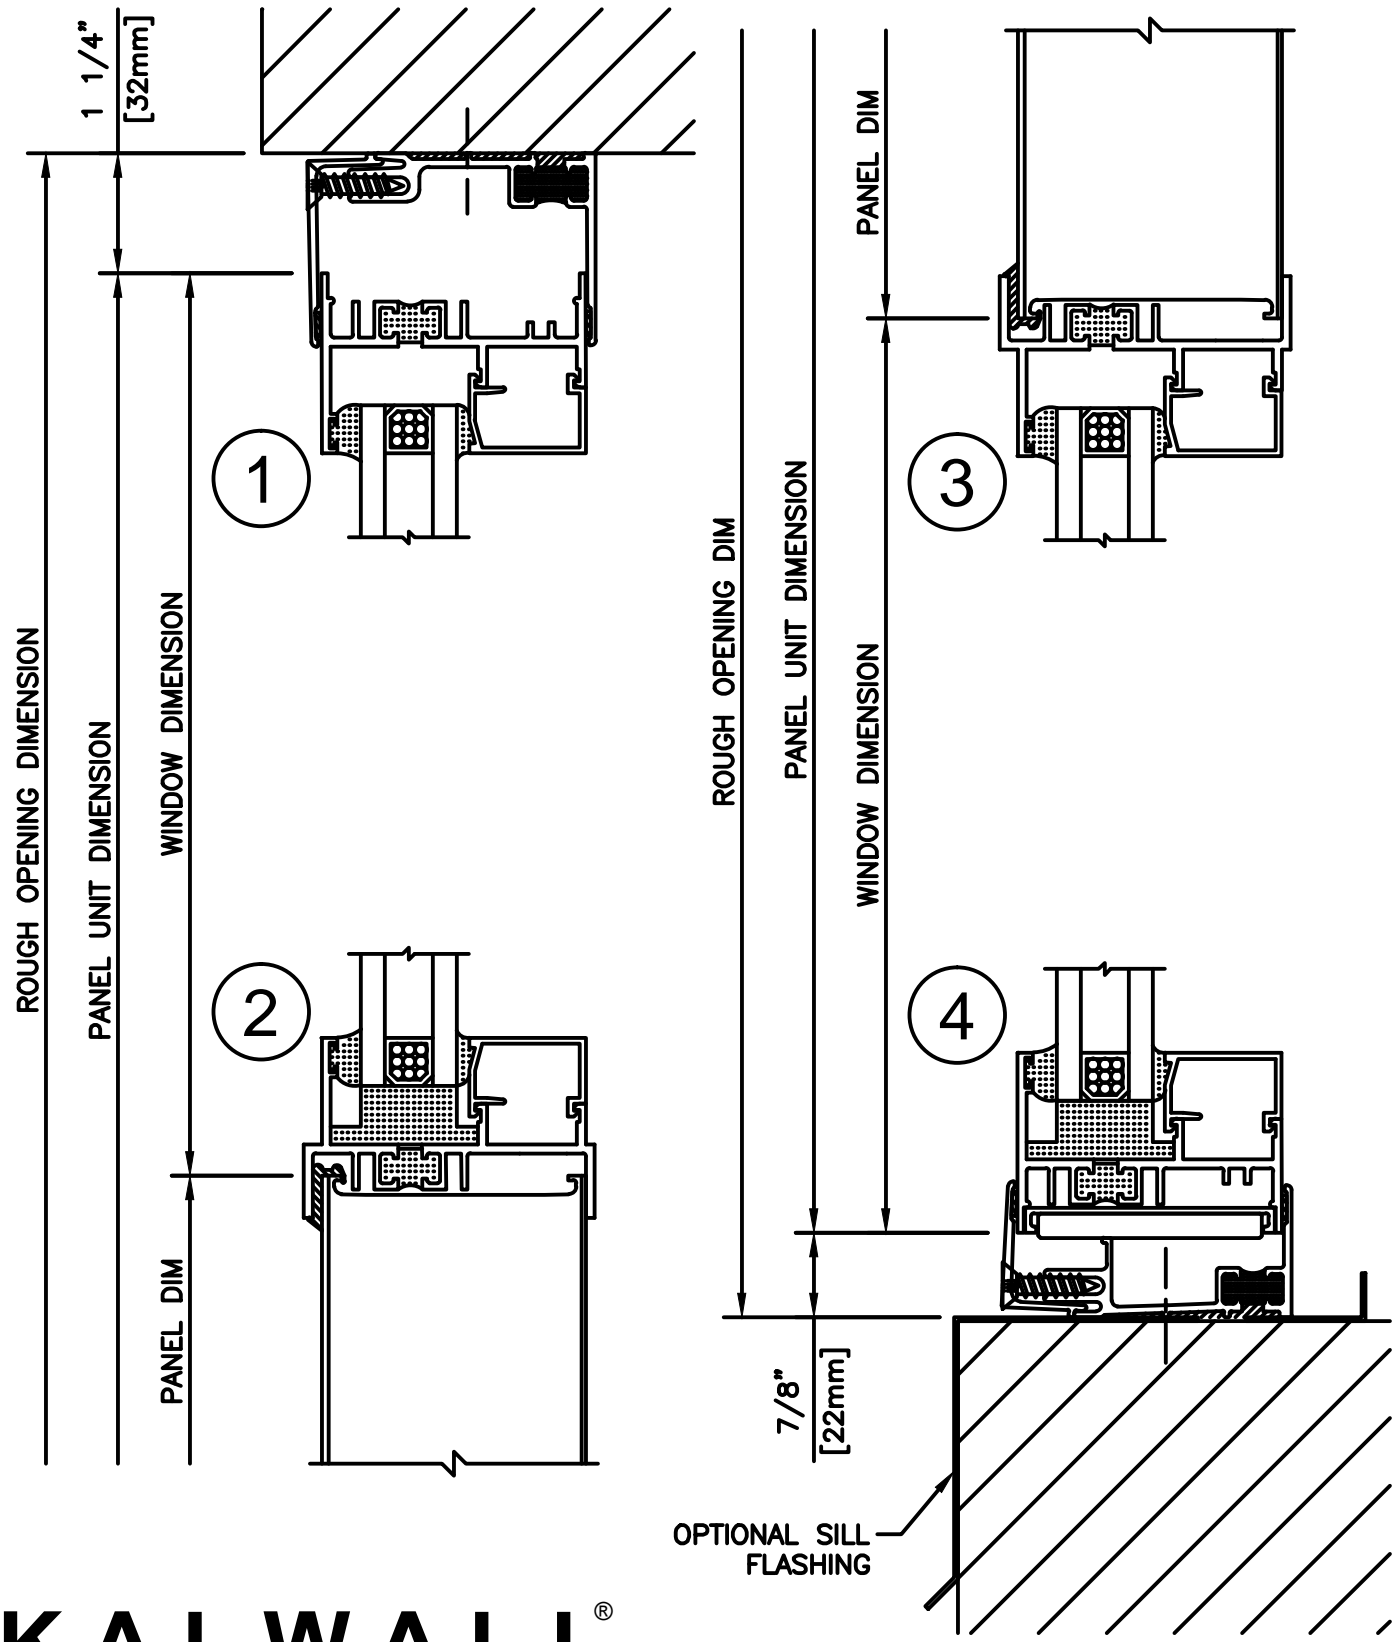

KALWALL[®]

high performance translucent building systems