
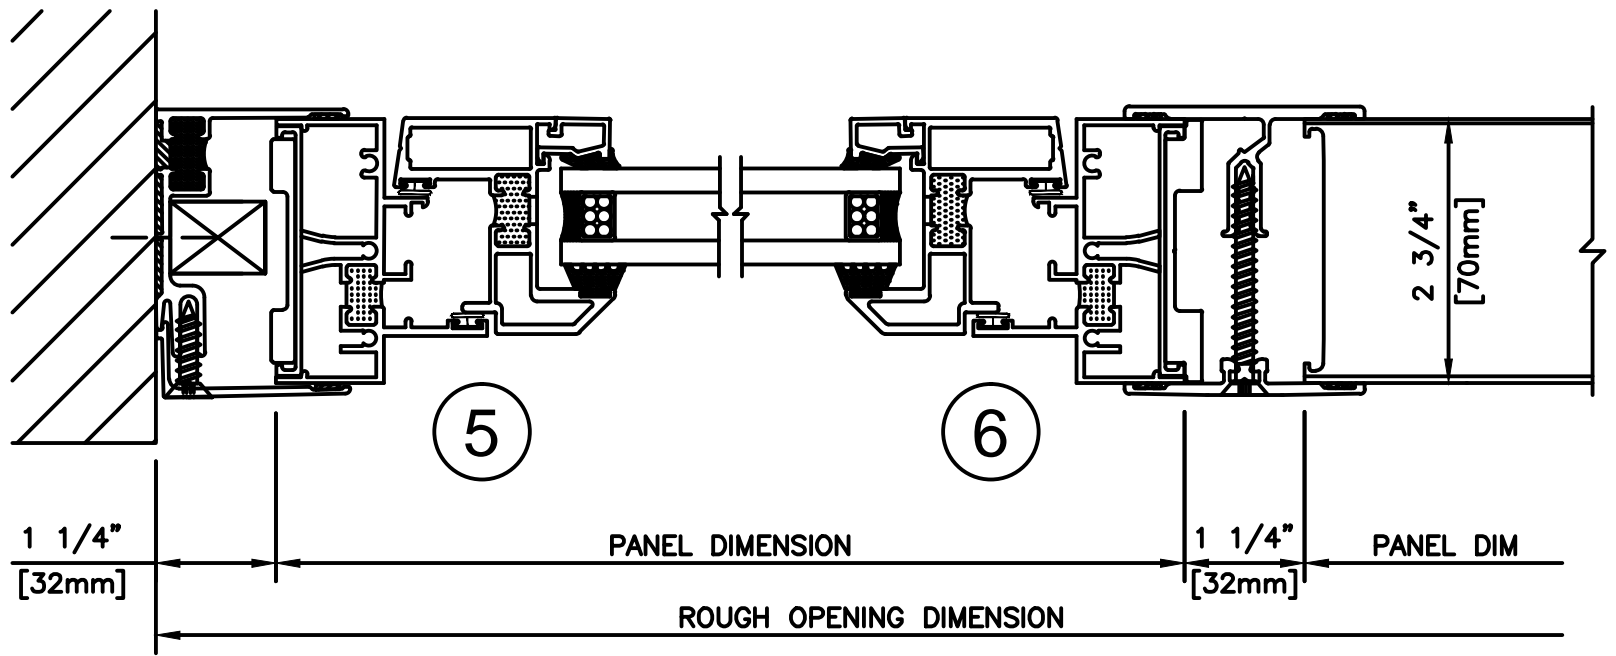
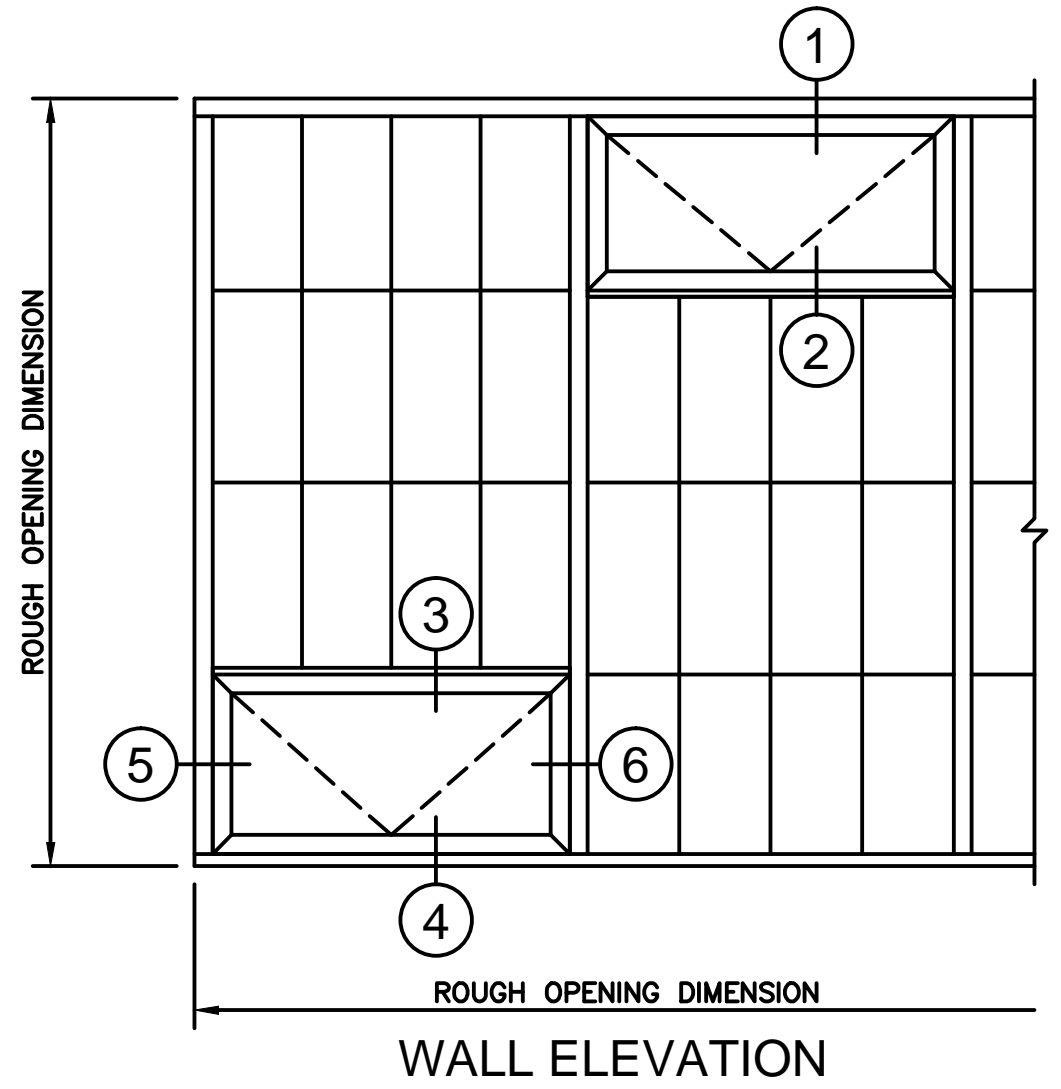
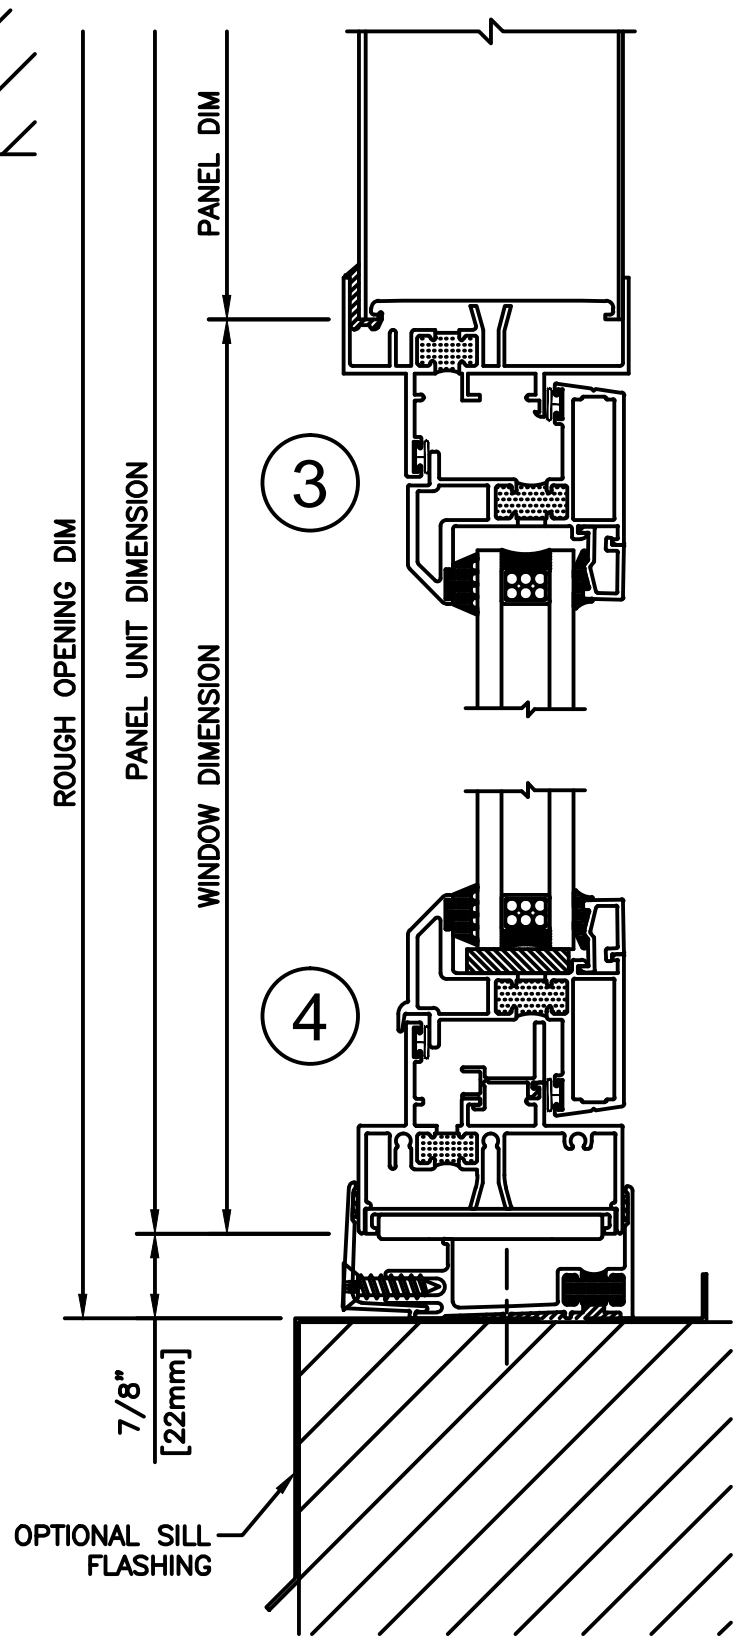


KALWALL HC-2000 PROJECT-IN THERMAL BREAK WINDOW

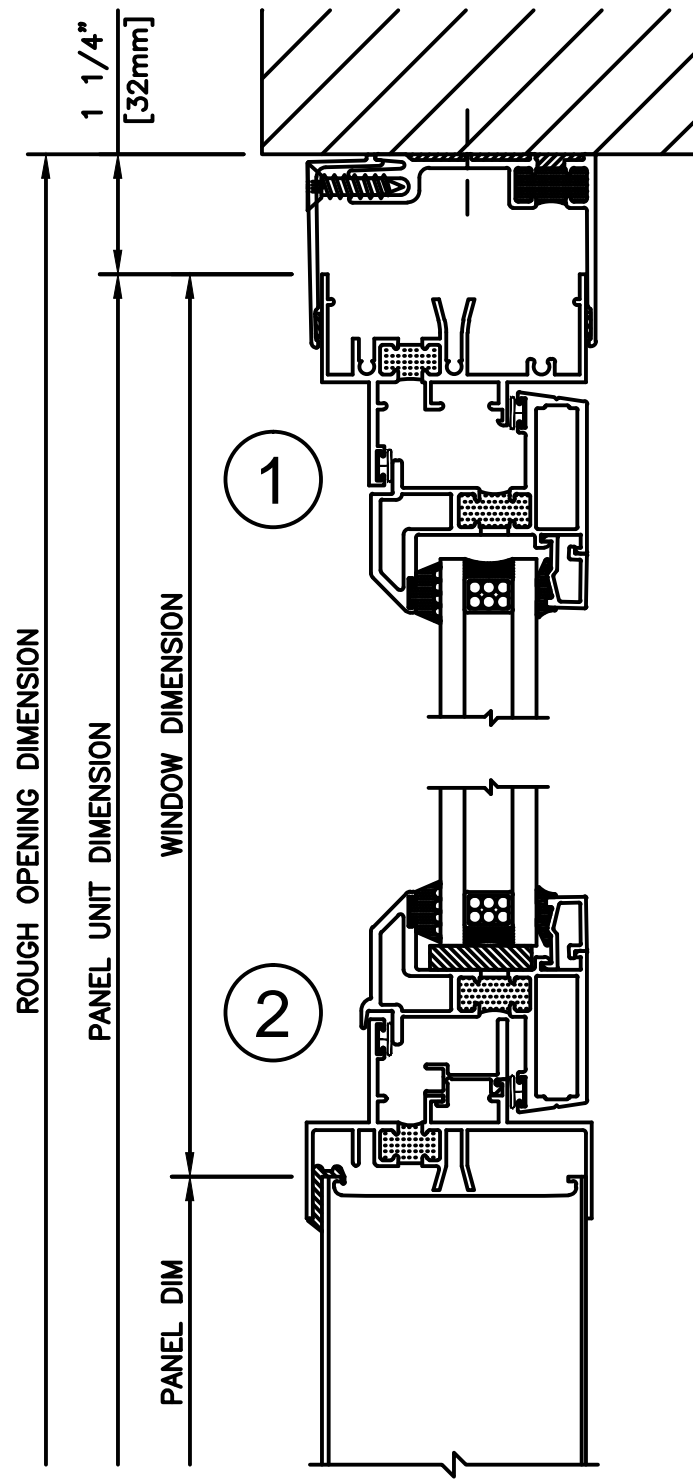

KALWALL®

high performance translucent building systems