
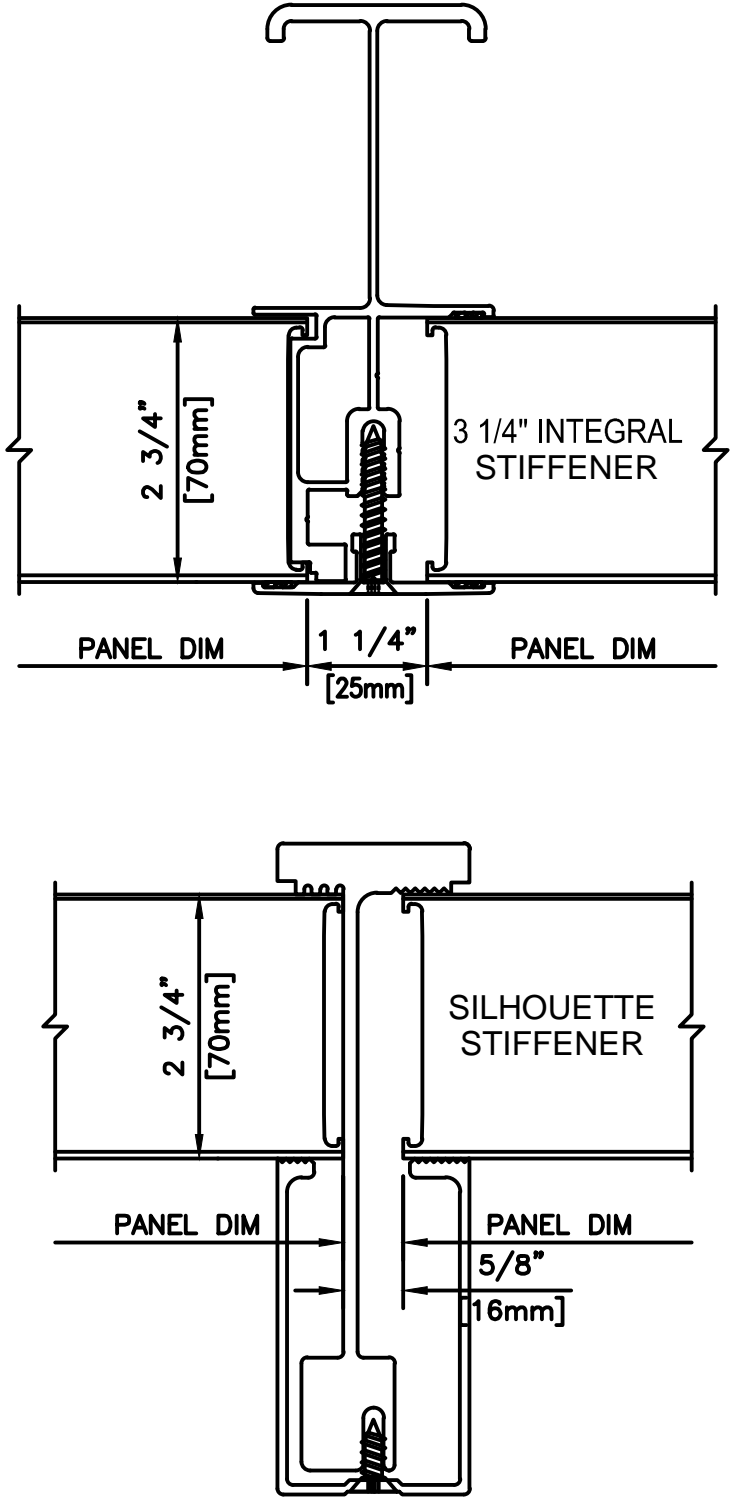
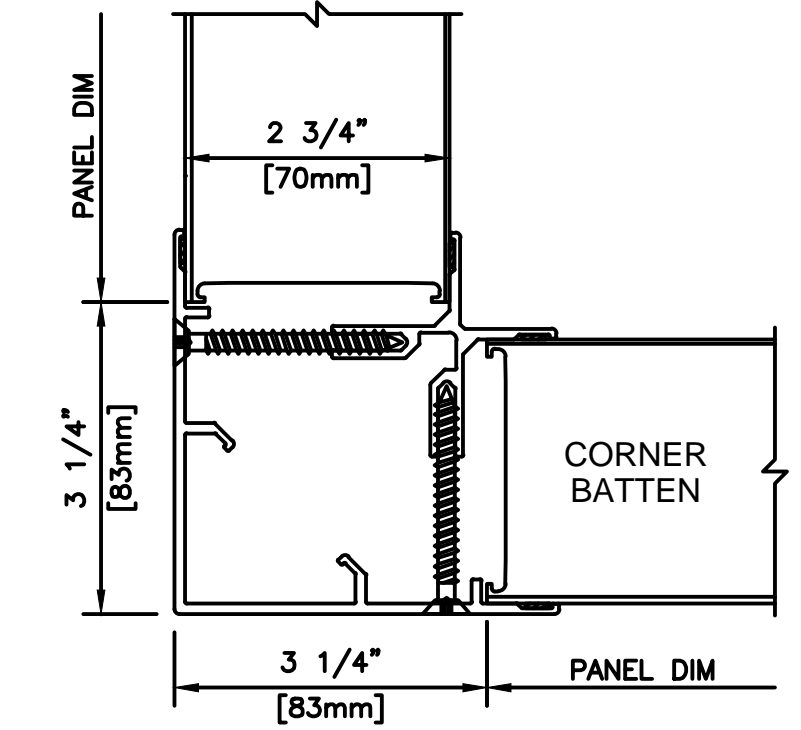
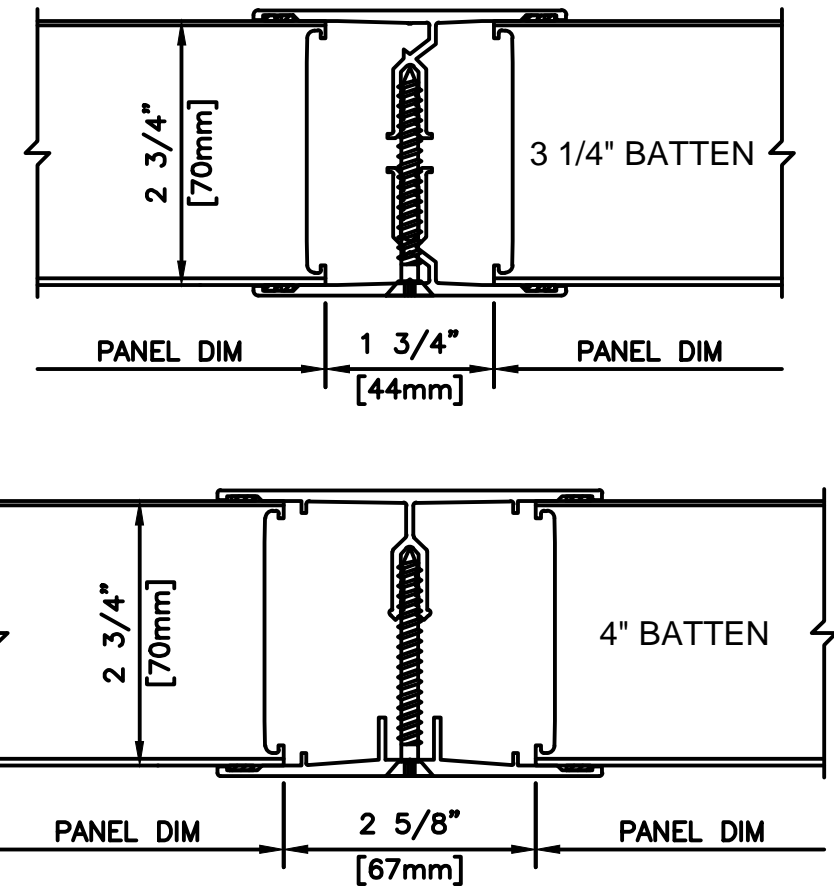


WALL BATTEN DETAILS

(BASED ON DESIGN REQUIREMENTS)

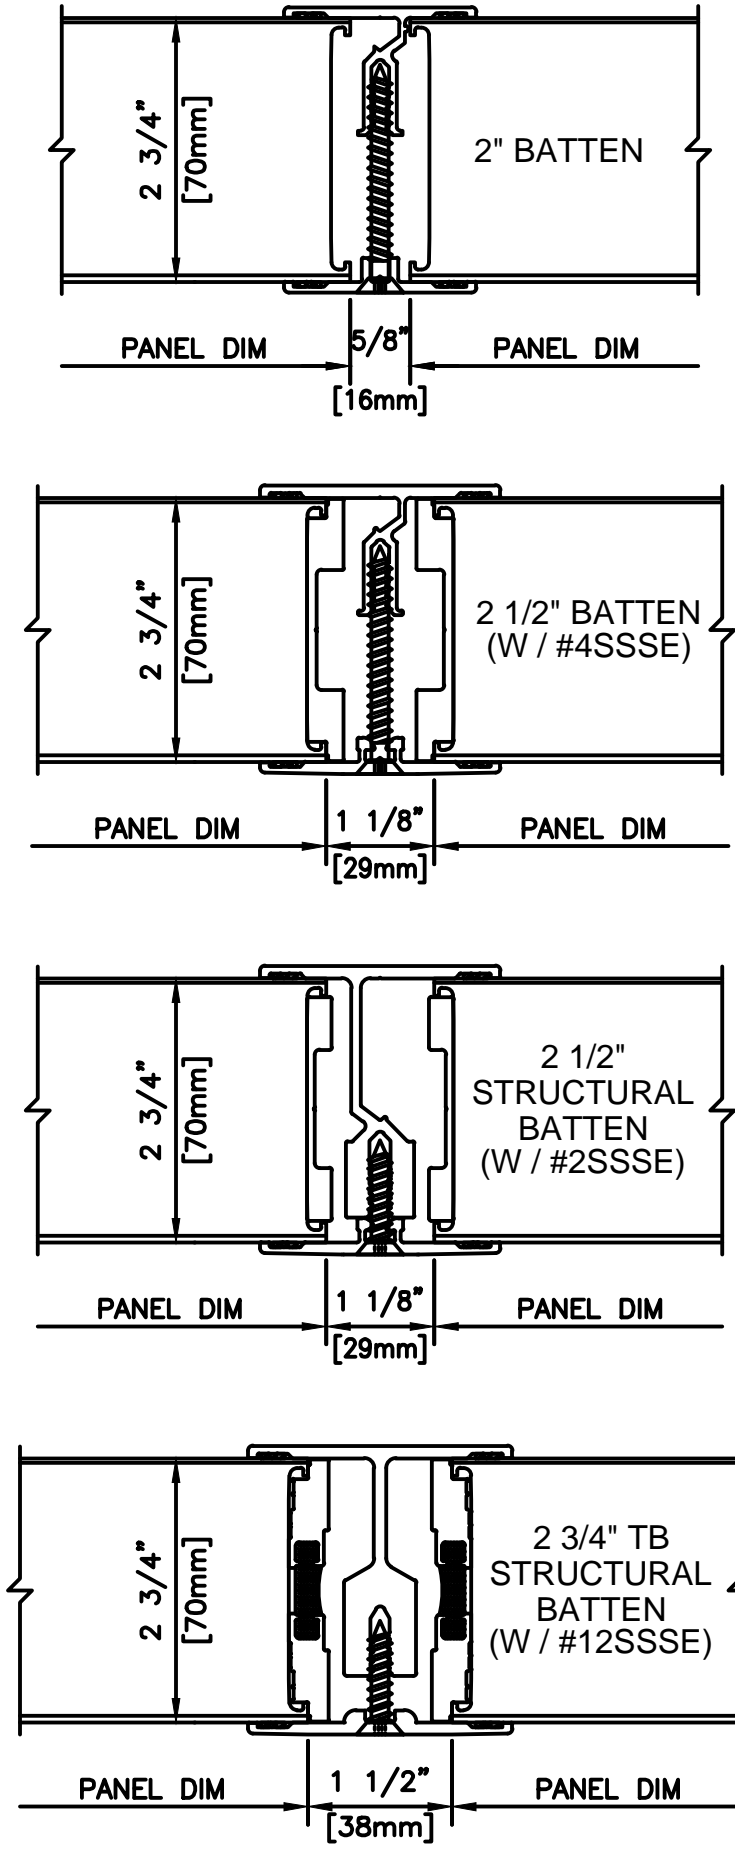

KALWALL[®]
high performance translucent building systems