

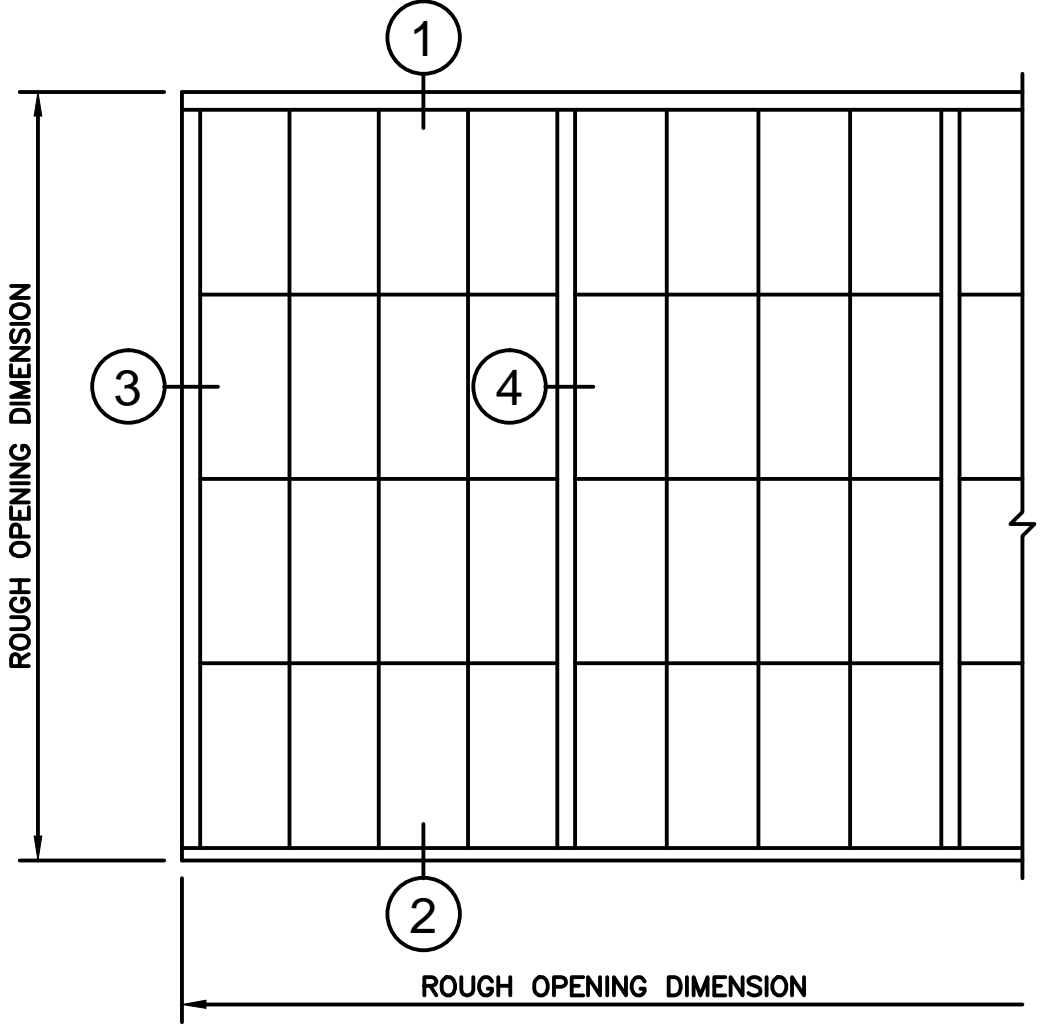


# 4" PANEL THERMAL BREAK 100 SYSTEM

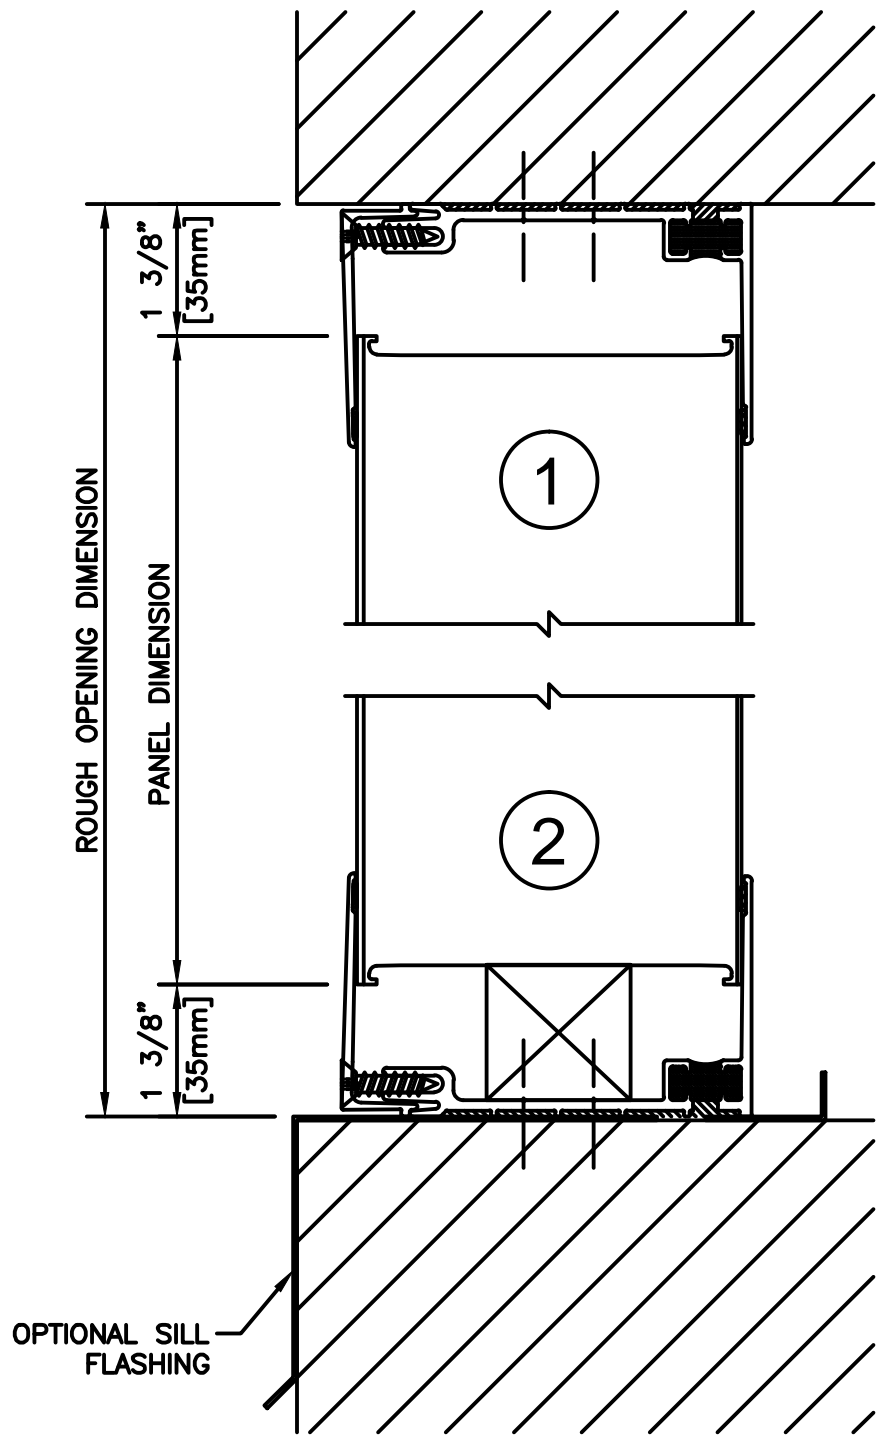

WALL ELEVATION

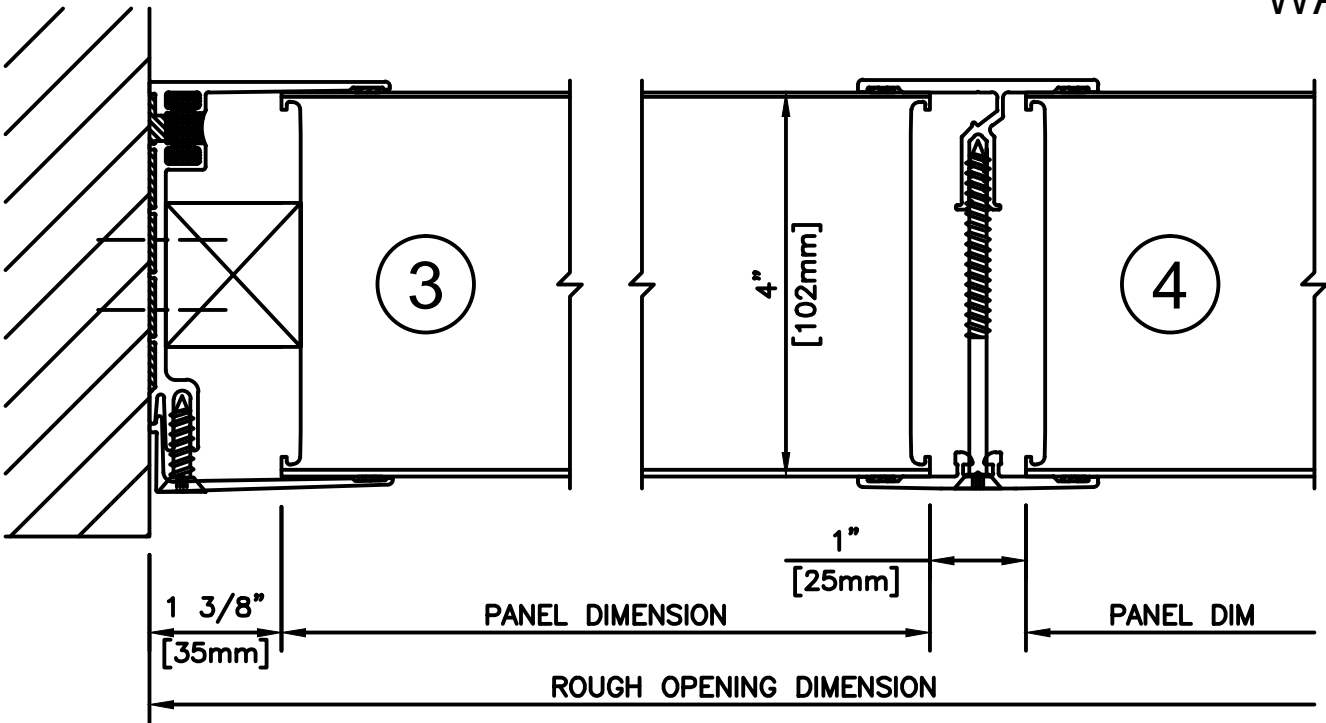

**KALWALL**<sup>®</sup>  
high performance translucent building systems