
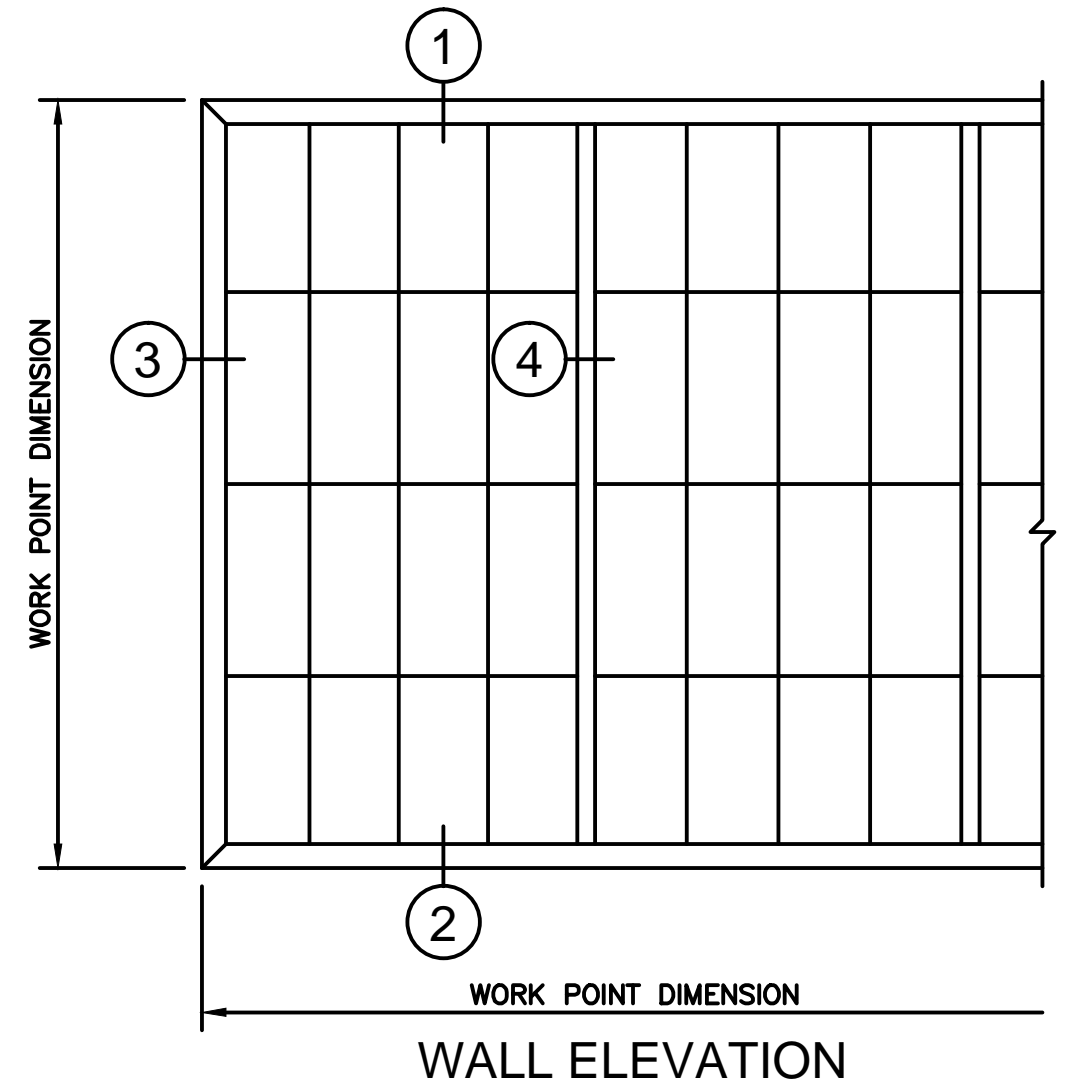
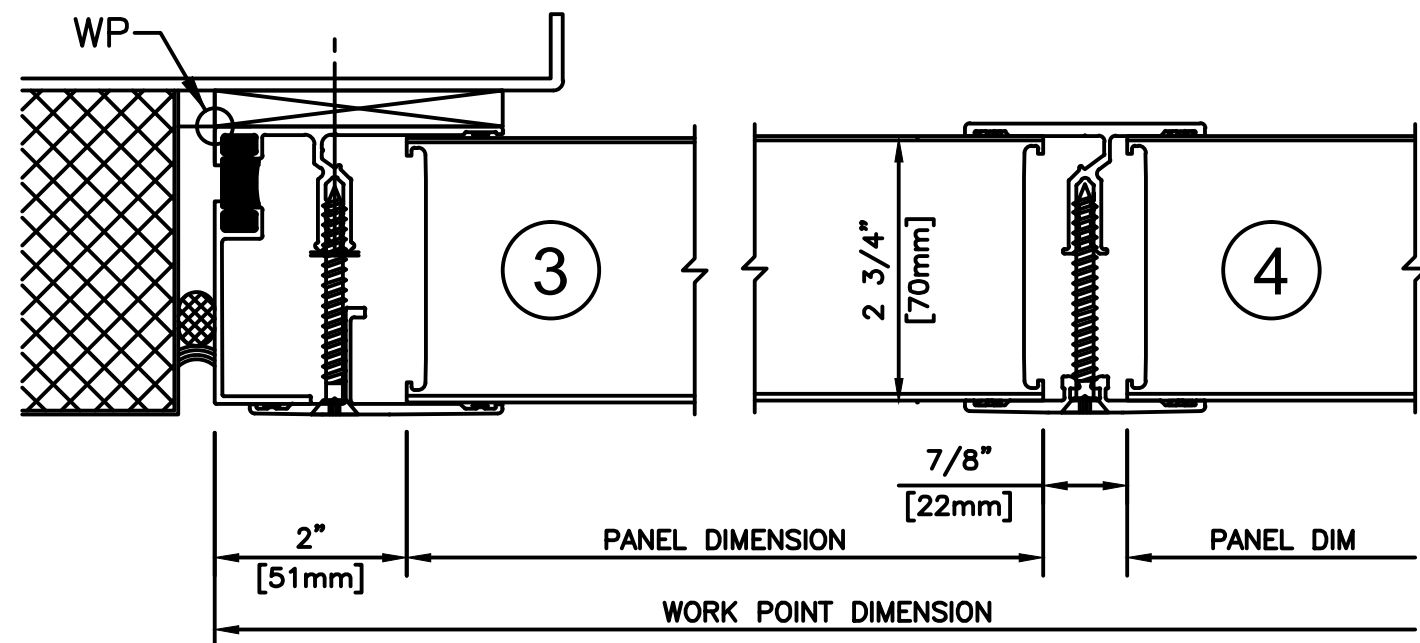


# BACK FASTENED THERMAL BREAK SYSTEM

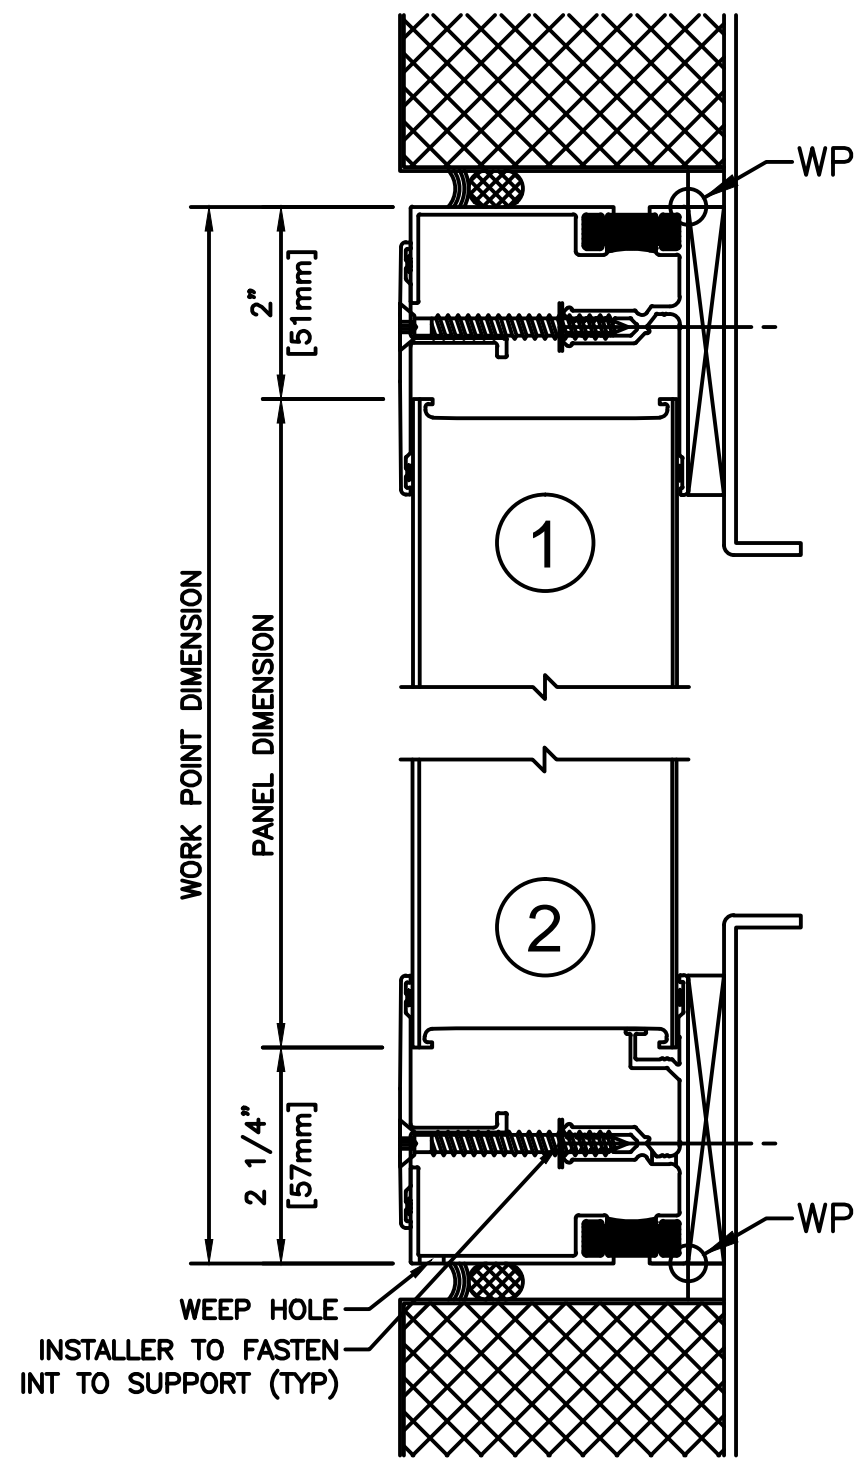

**KALWALL**<sup>®</sup>  
high performance translucent building systems