
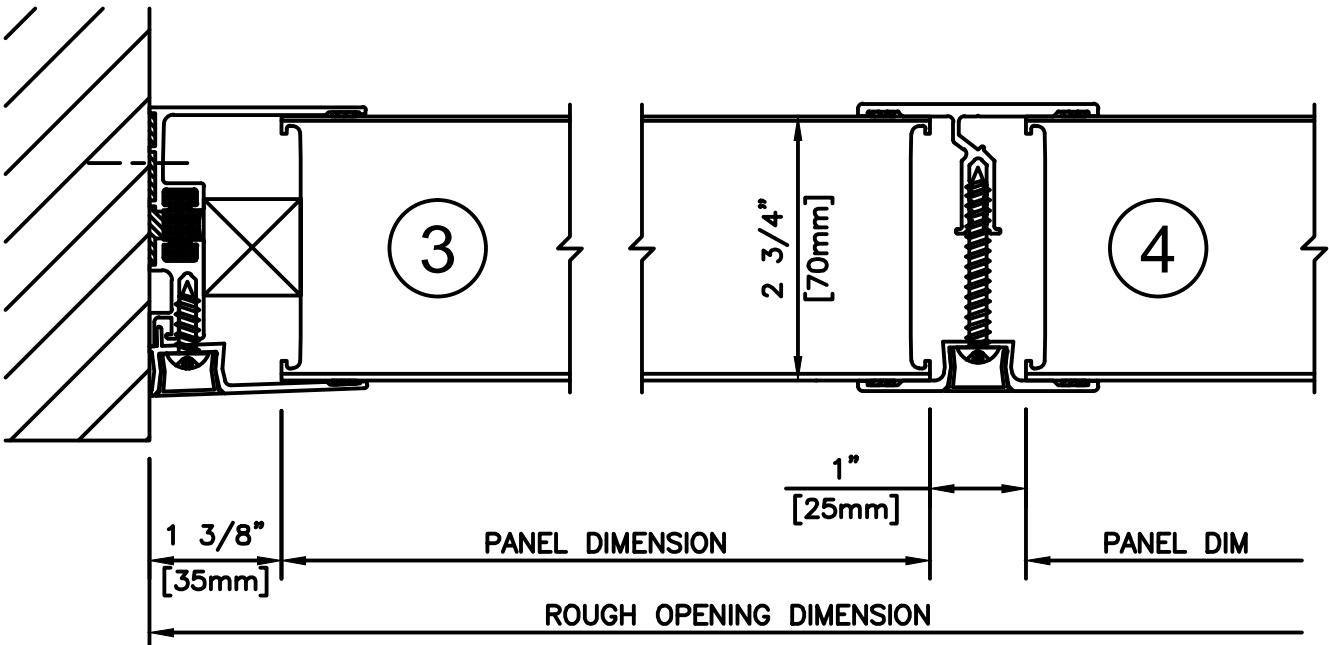
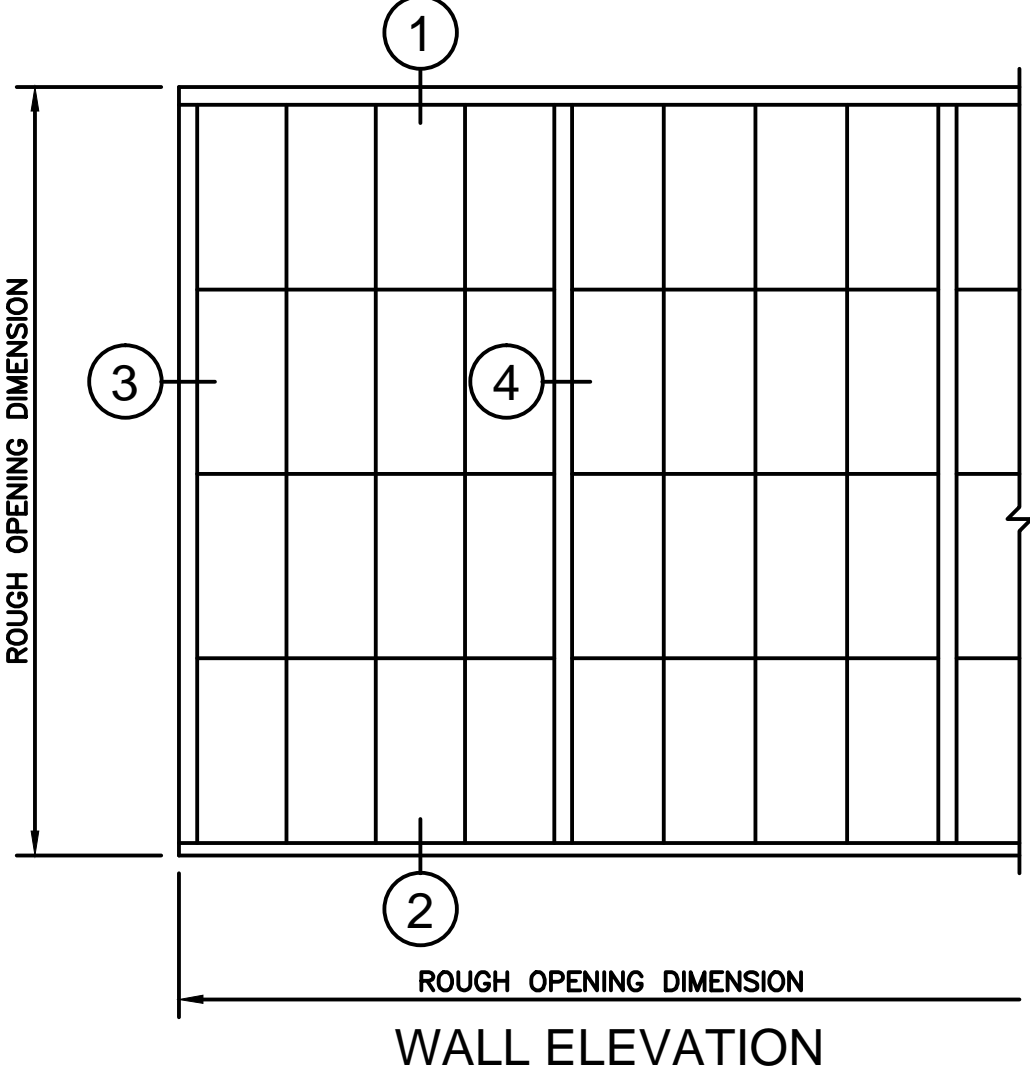


CONCEALED FASTENER THERMAL BREAK SYSTEM

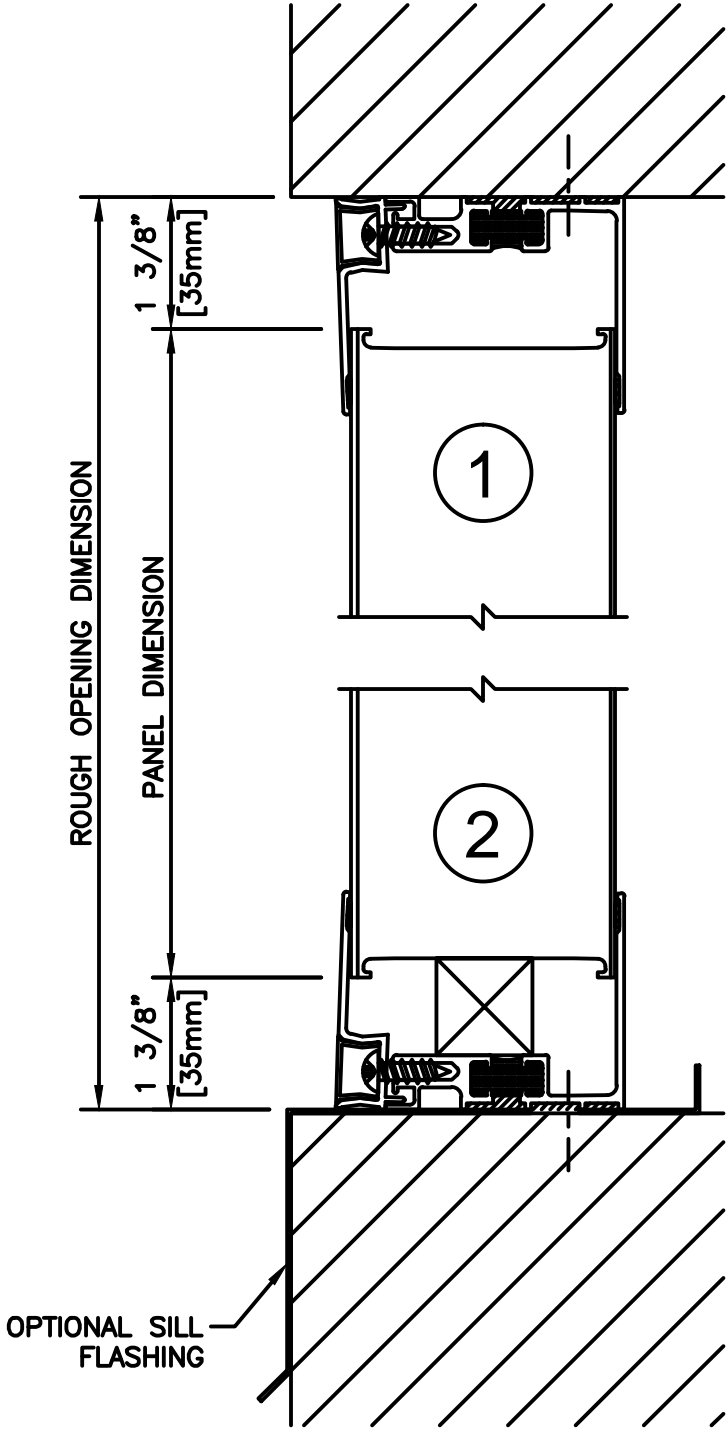

KALWALL[®]
high performance translucent building systems