

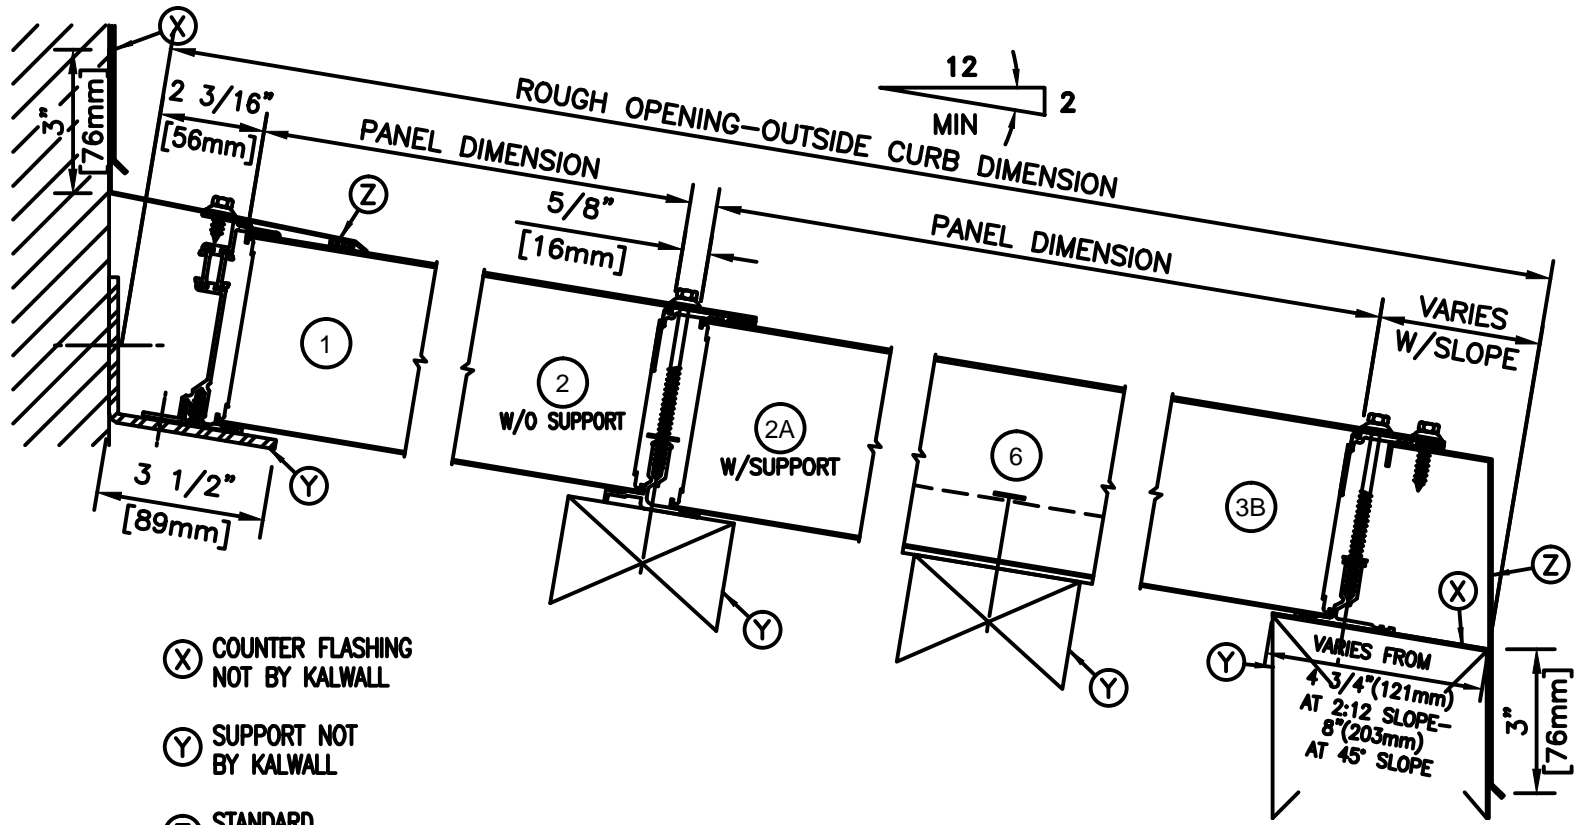
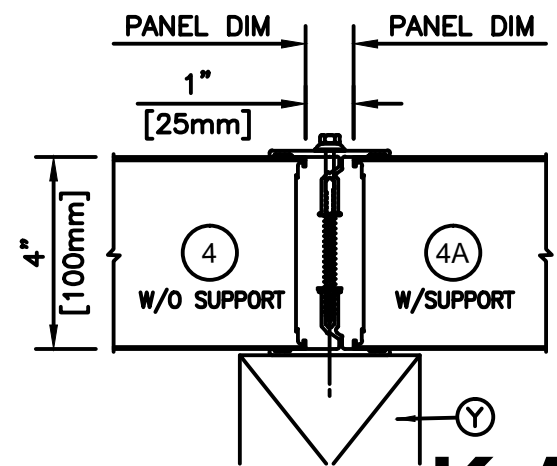


# KALWALL 100 SUPPORTED ROOFS

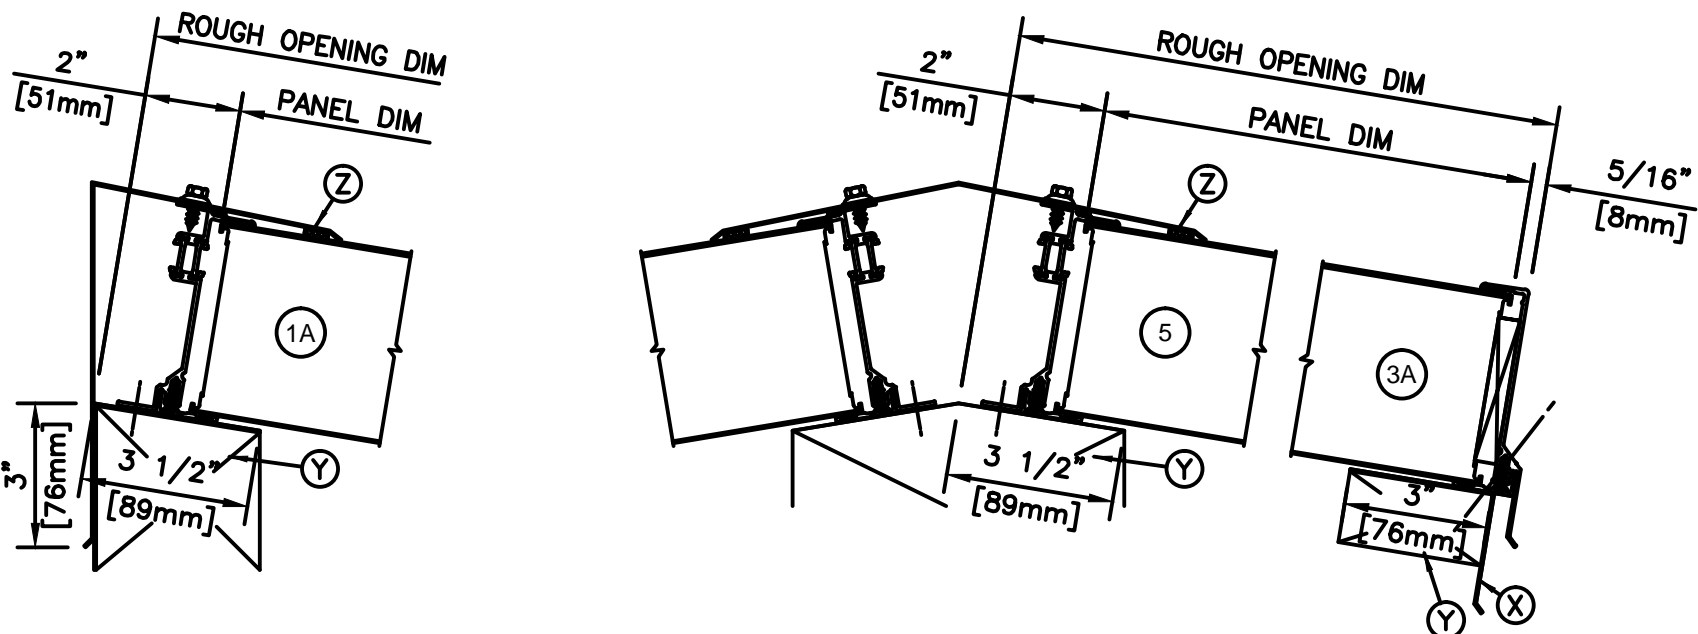

- (X) COUNTER FLASHING NOT BY KALWALL
- (Y) SUPPORT NOT BY KALWALL
- (Z) STANDARD FLASHING BY KALWALL

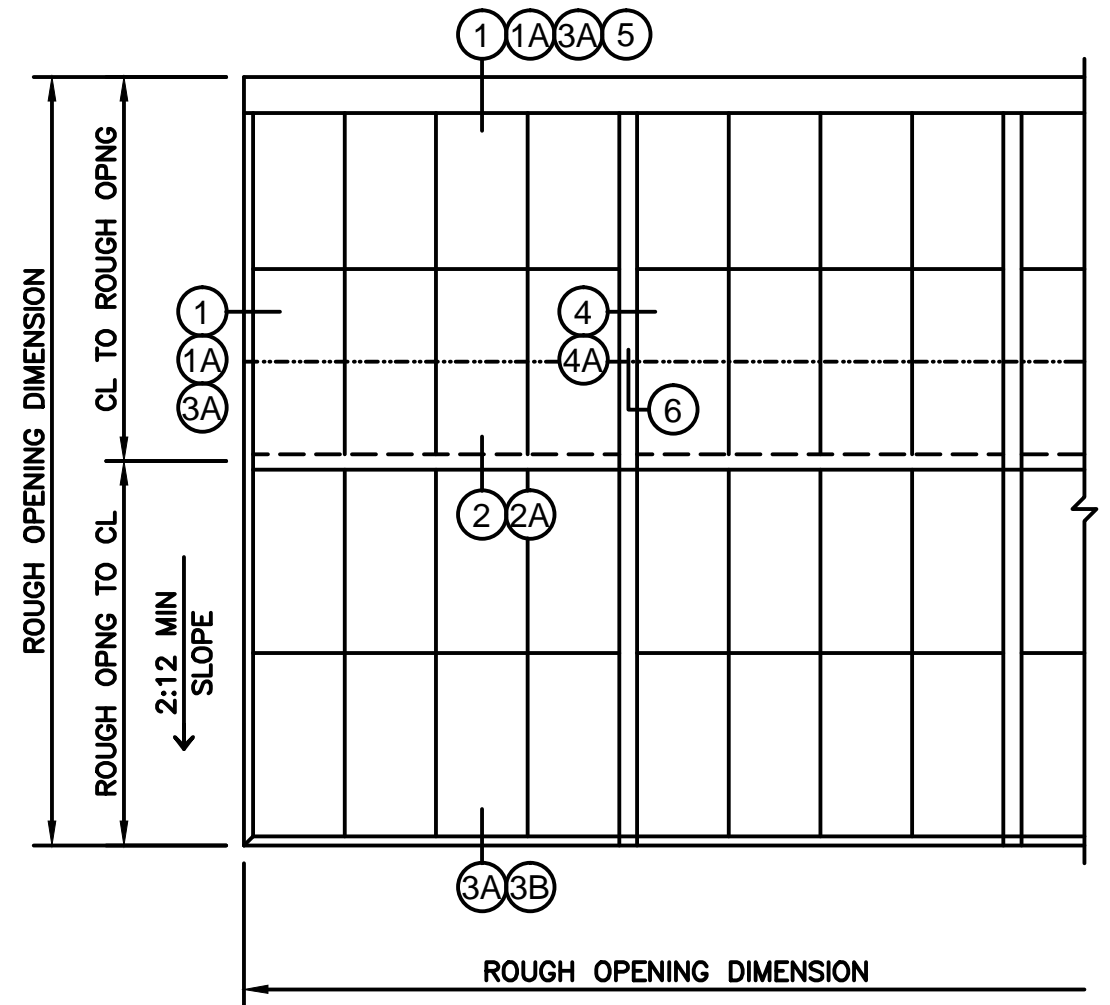

**KALWALL**<sup>®</sup>  
high performance translucent building systems