
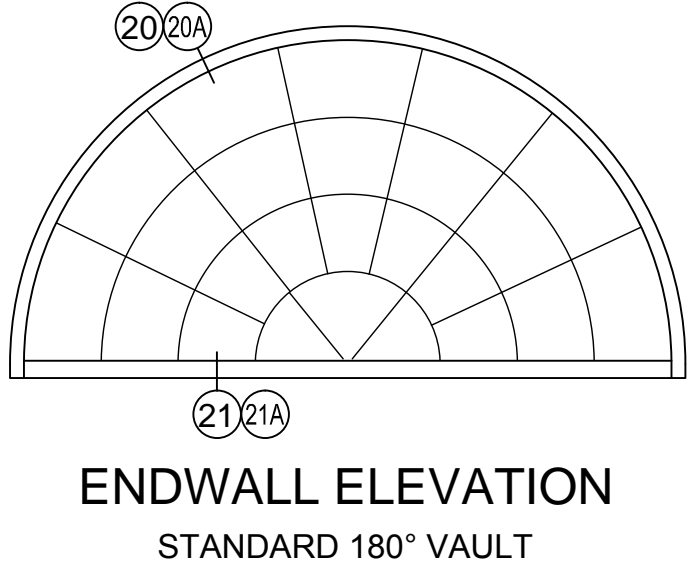
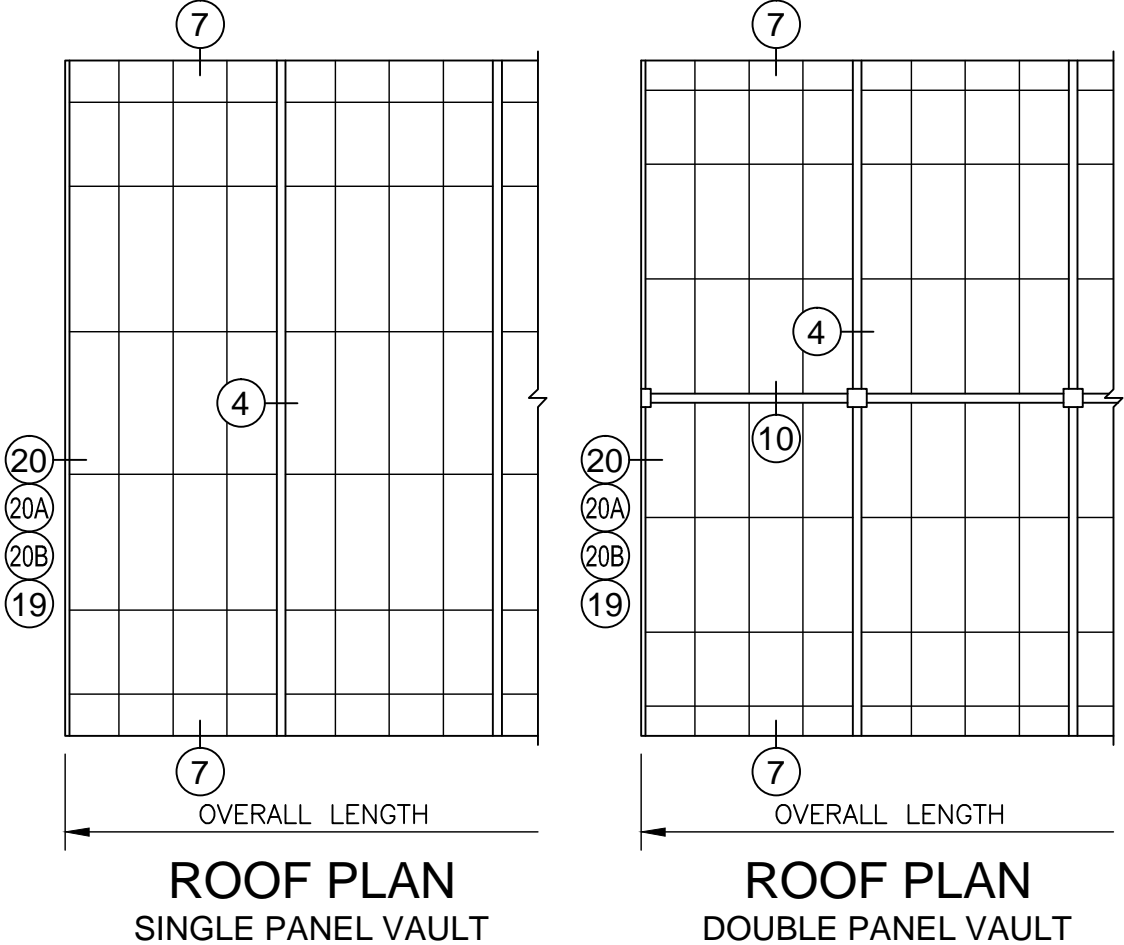


KALCURVE 180° ROOFS

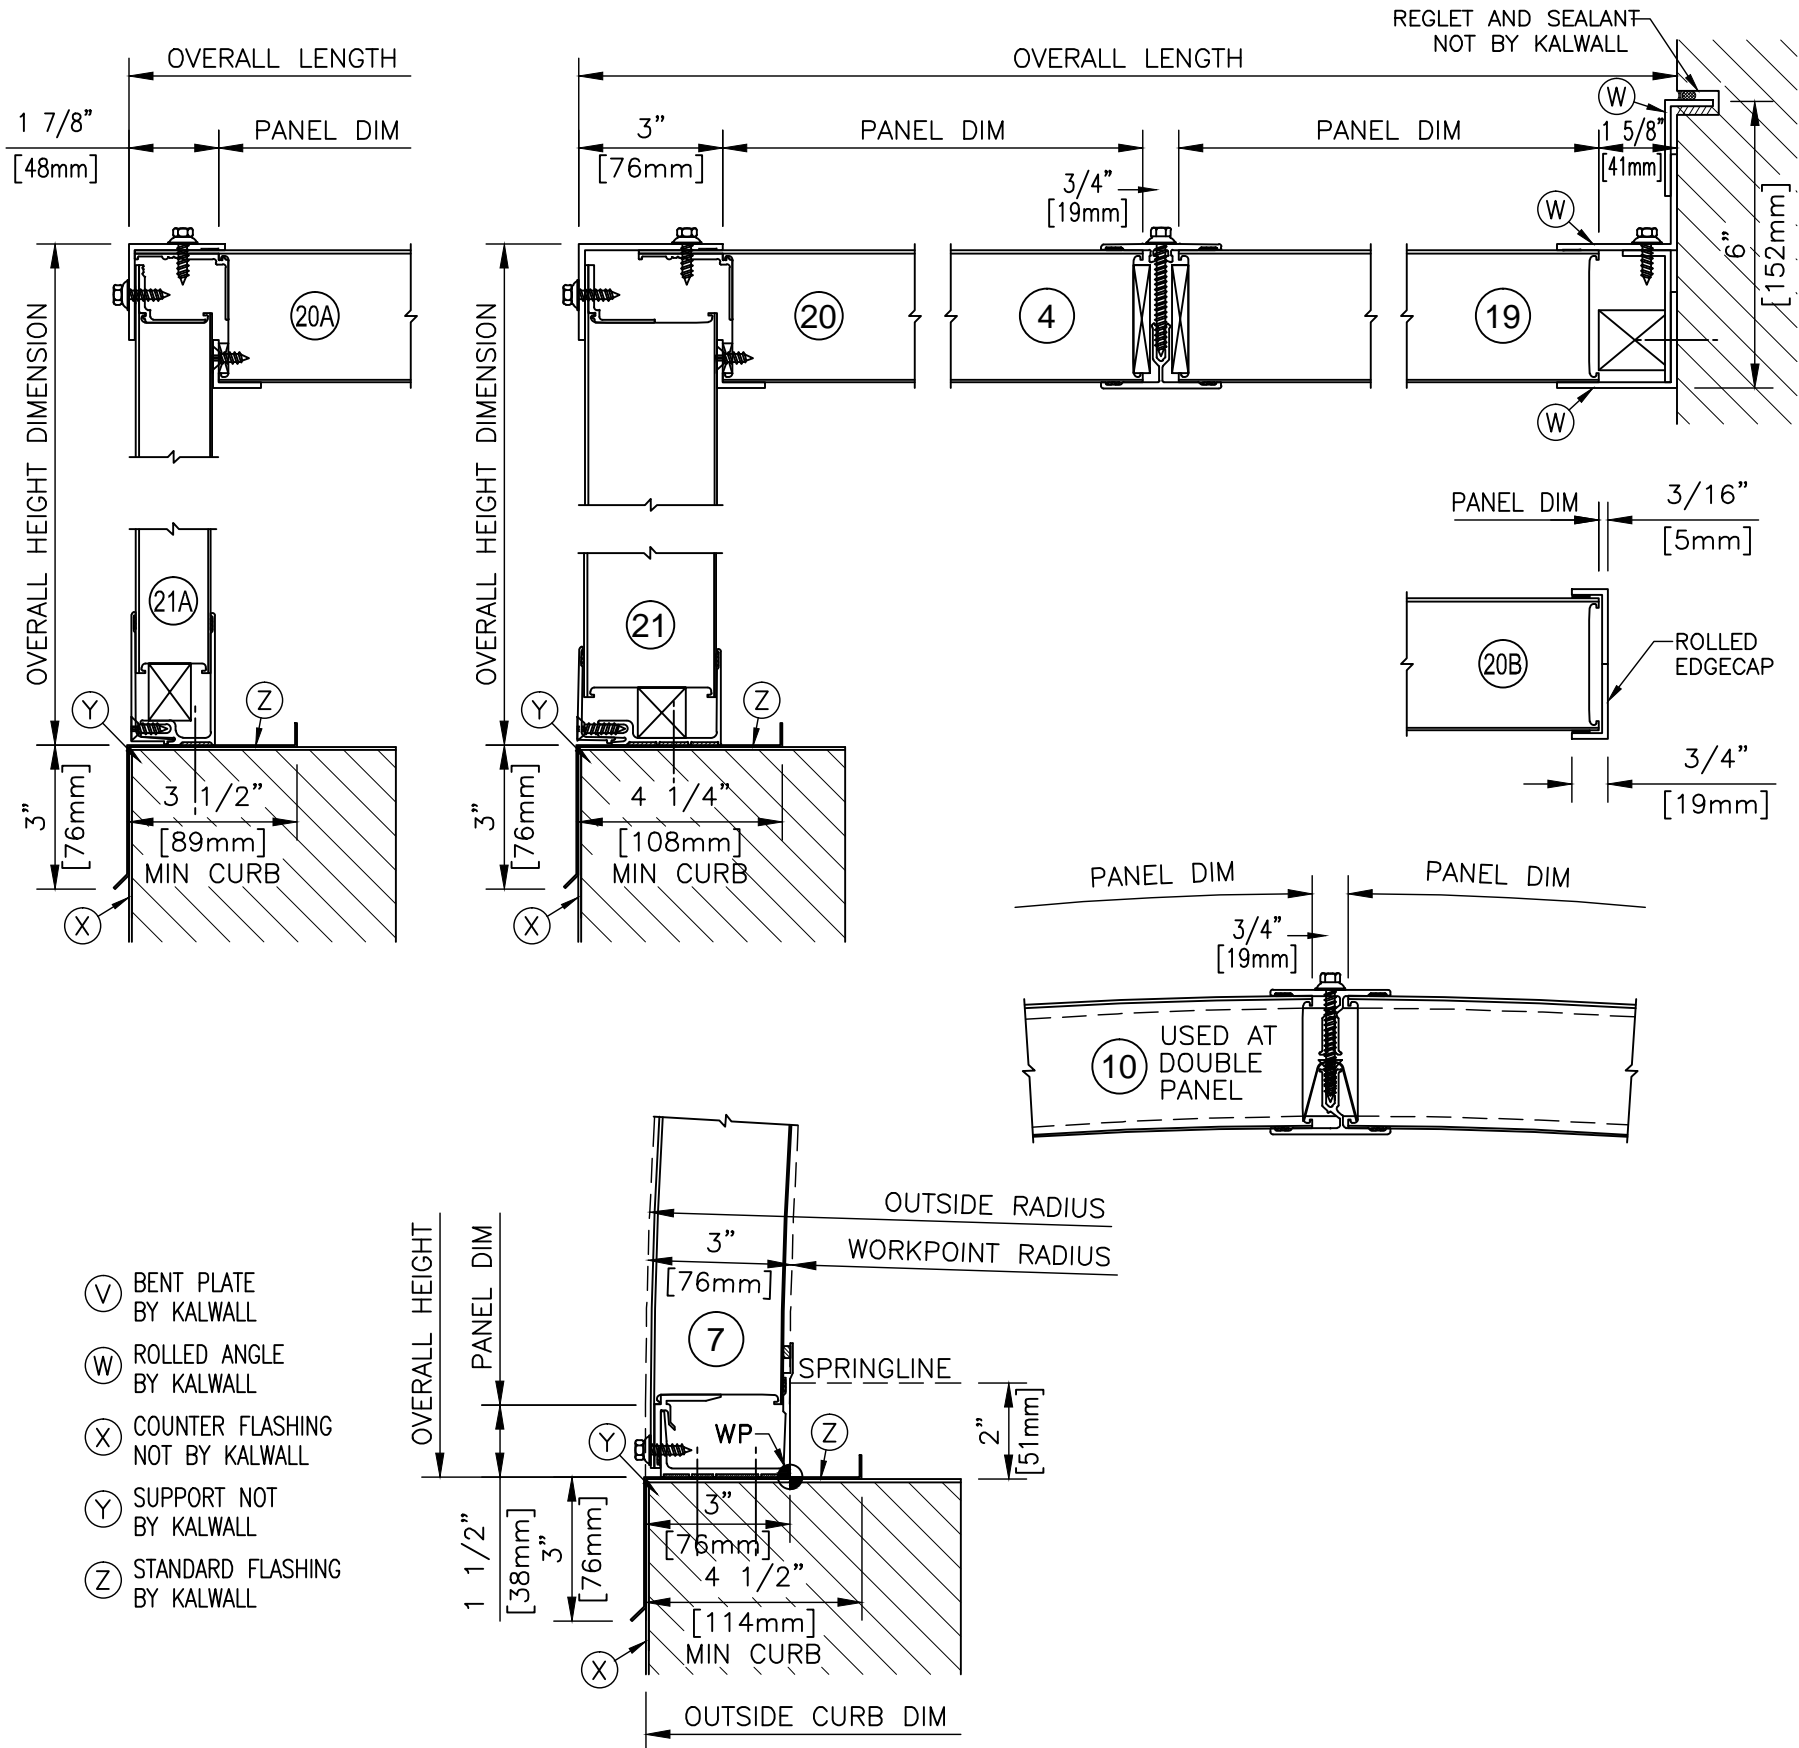

KALWALL®
high performance translucent building systems