

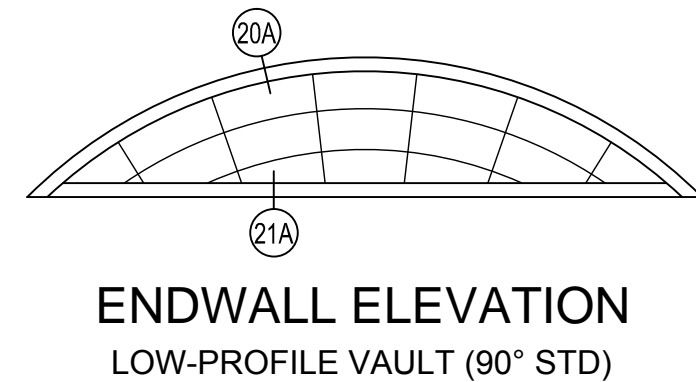
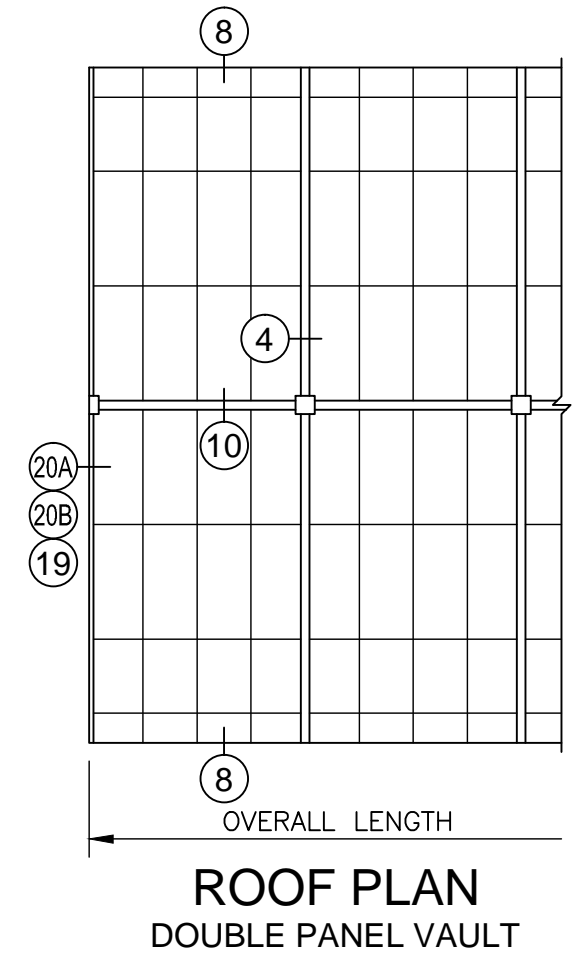
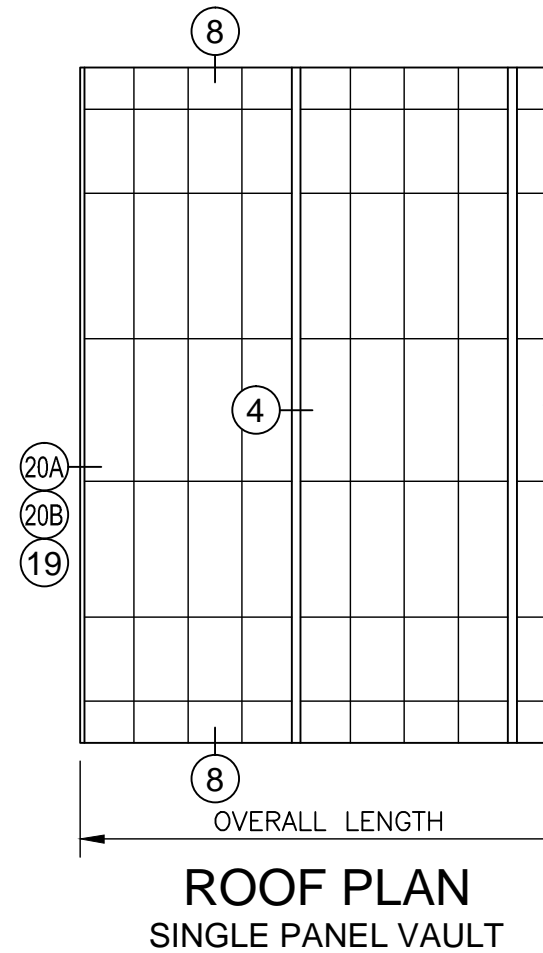


KALCURVE 90° ROOFS

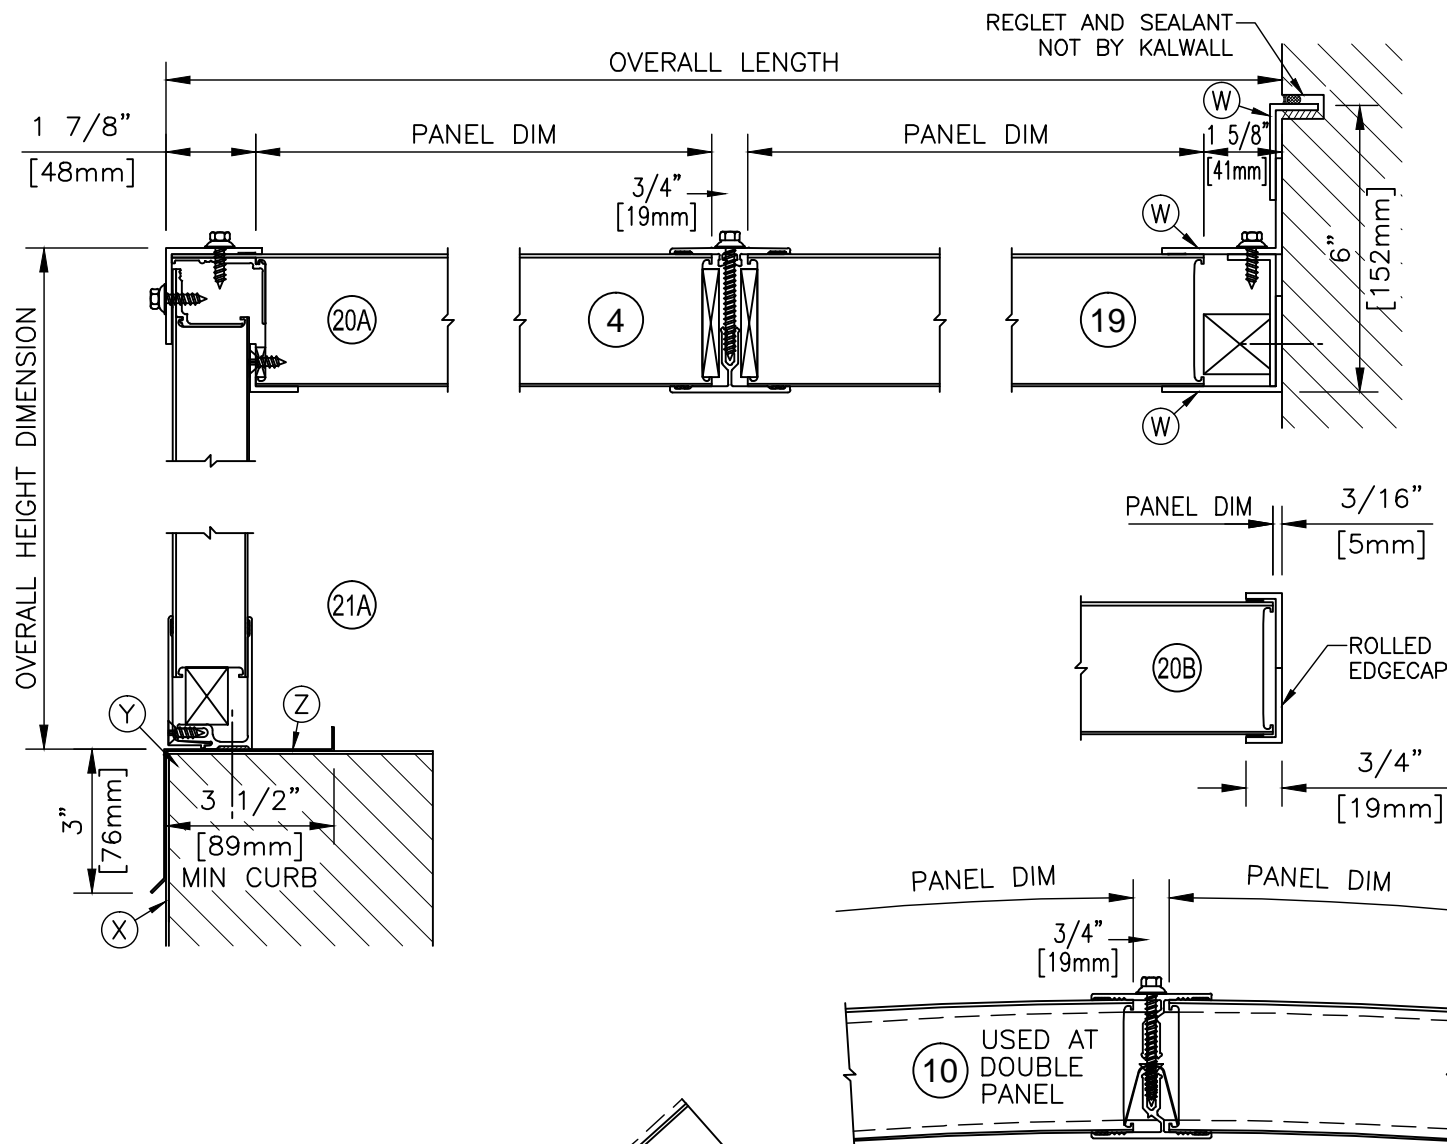

- (V) BENT PLATE BY KALWALL
- (W) ROLLED ANGLE BY KALWALL
- (X) COUNTER FLASHING NOT BY KALWALL
- (Y) SUPPORT NOT BY KALWALL
- (Z) STANDARD FLASHING BY KALWALL

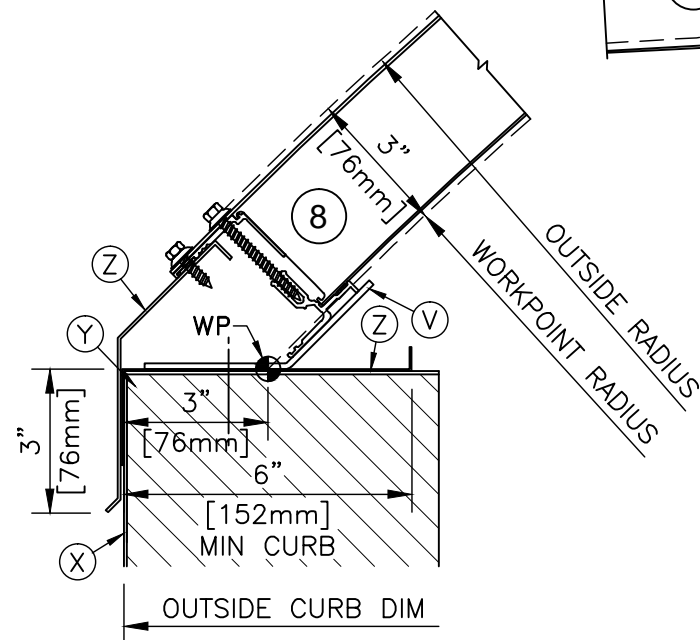

KALWALL[®]
high performance translucent building systems