
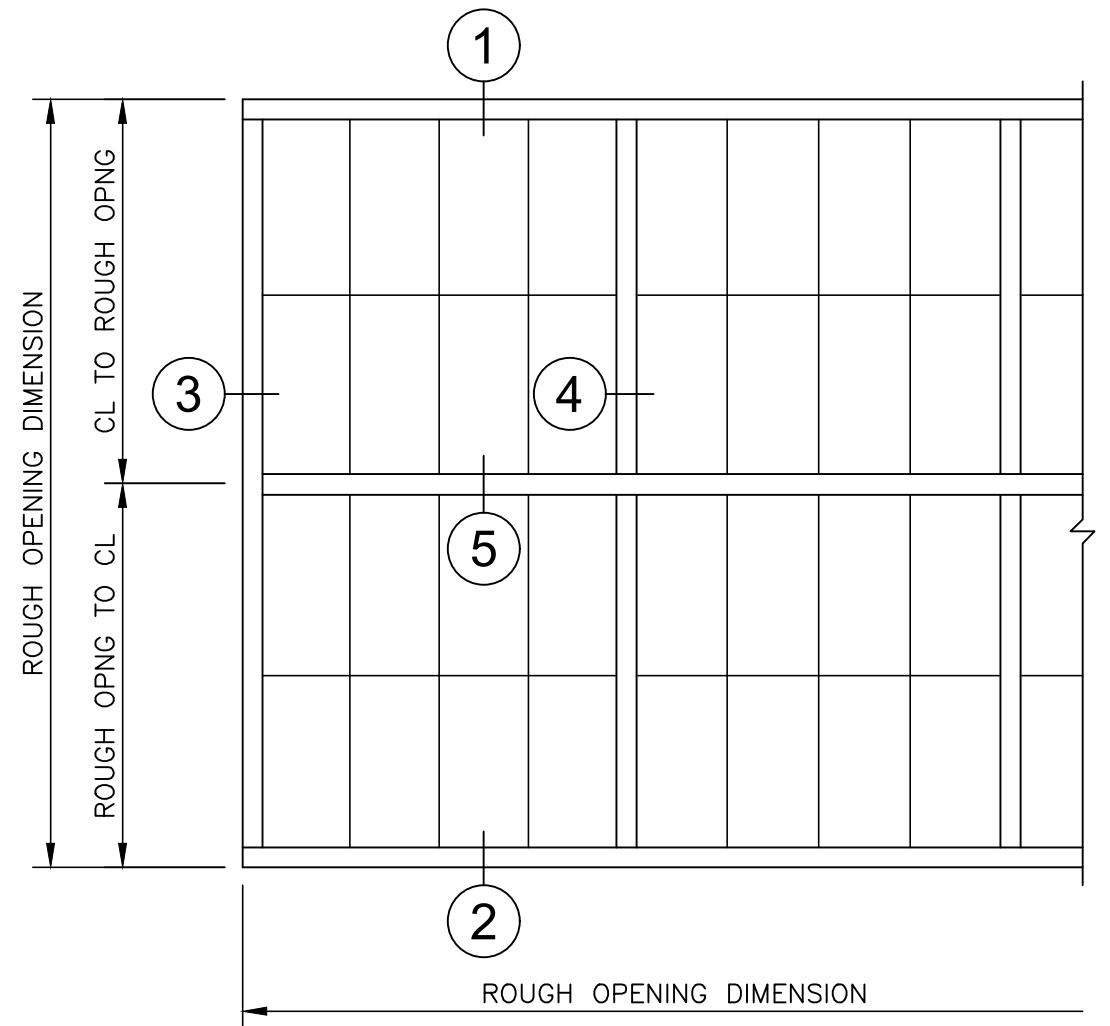
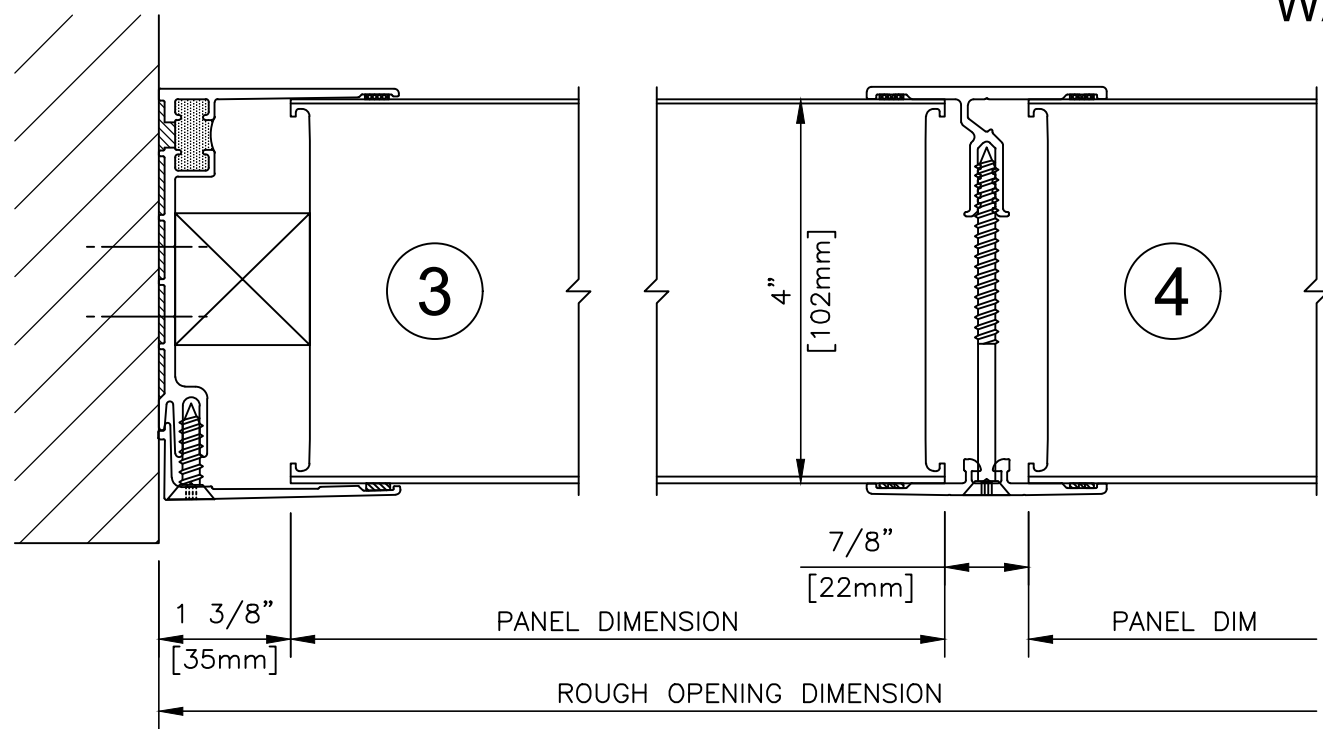


4" PANEL THERMAL BREAK 100 SYSTEM

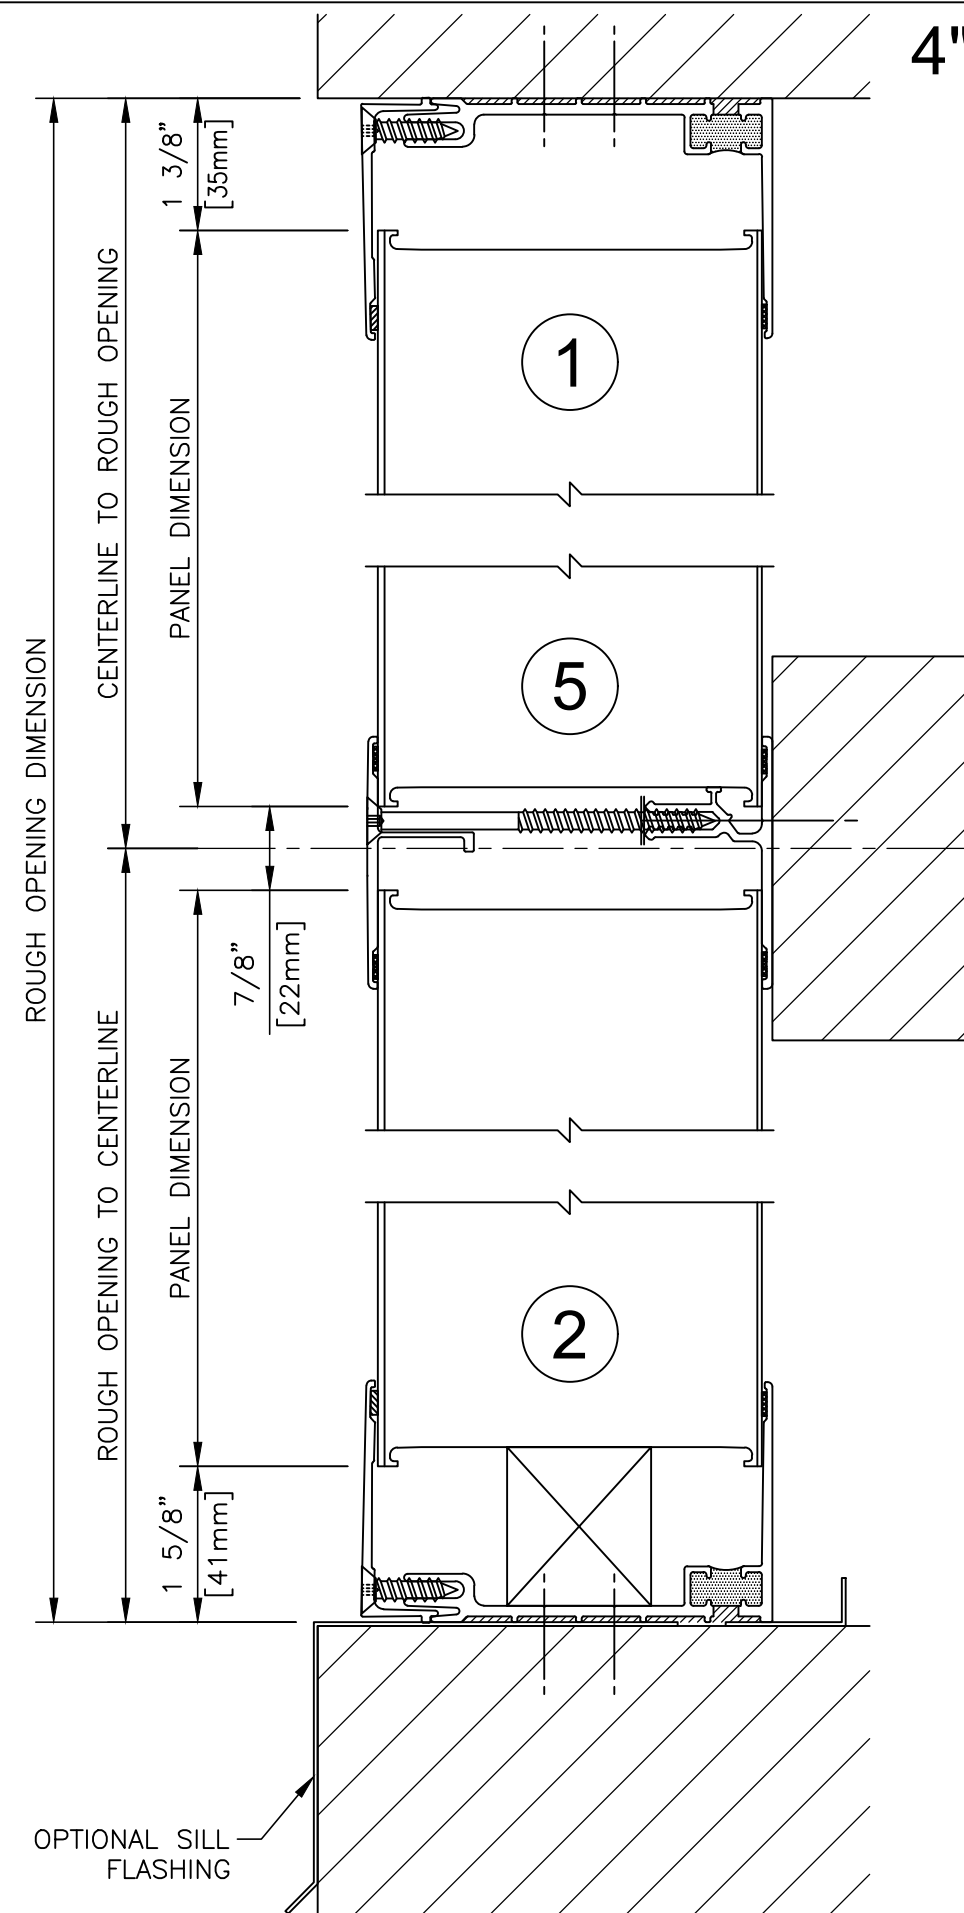

WALL ELEVATION

KALWALL®
high performance translucent building systems