

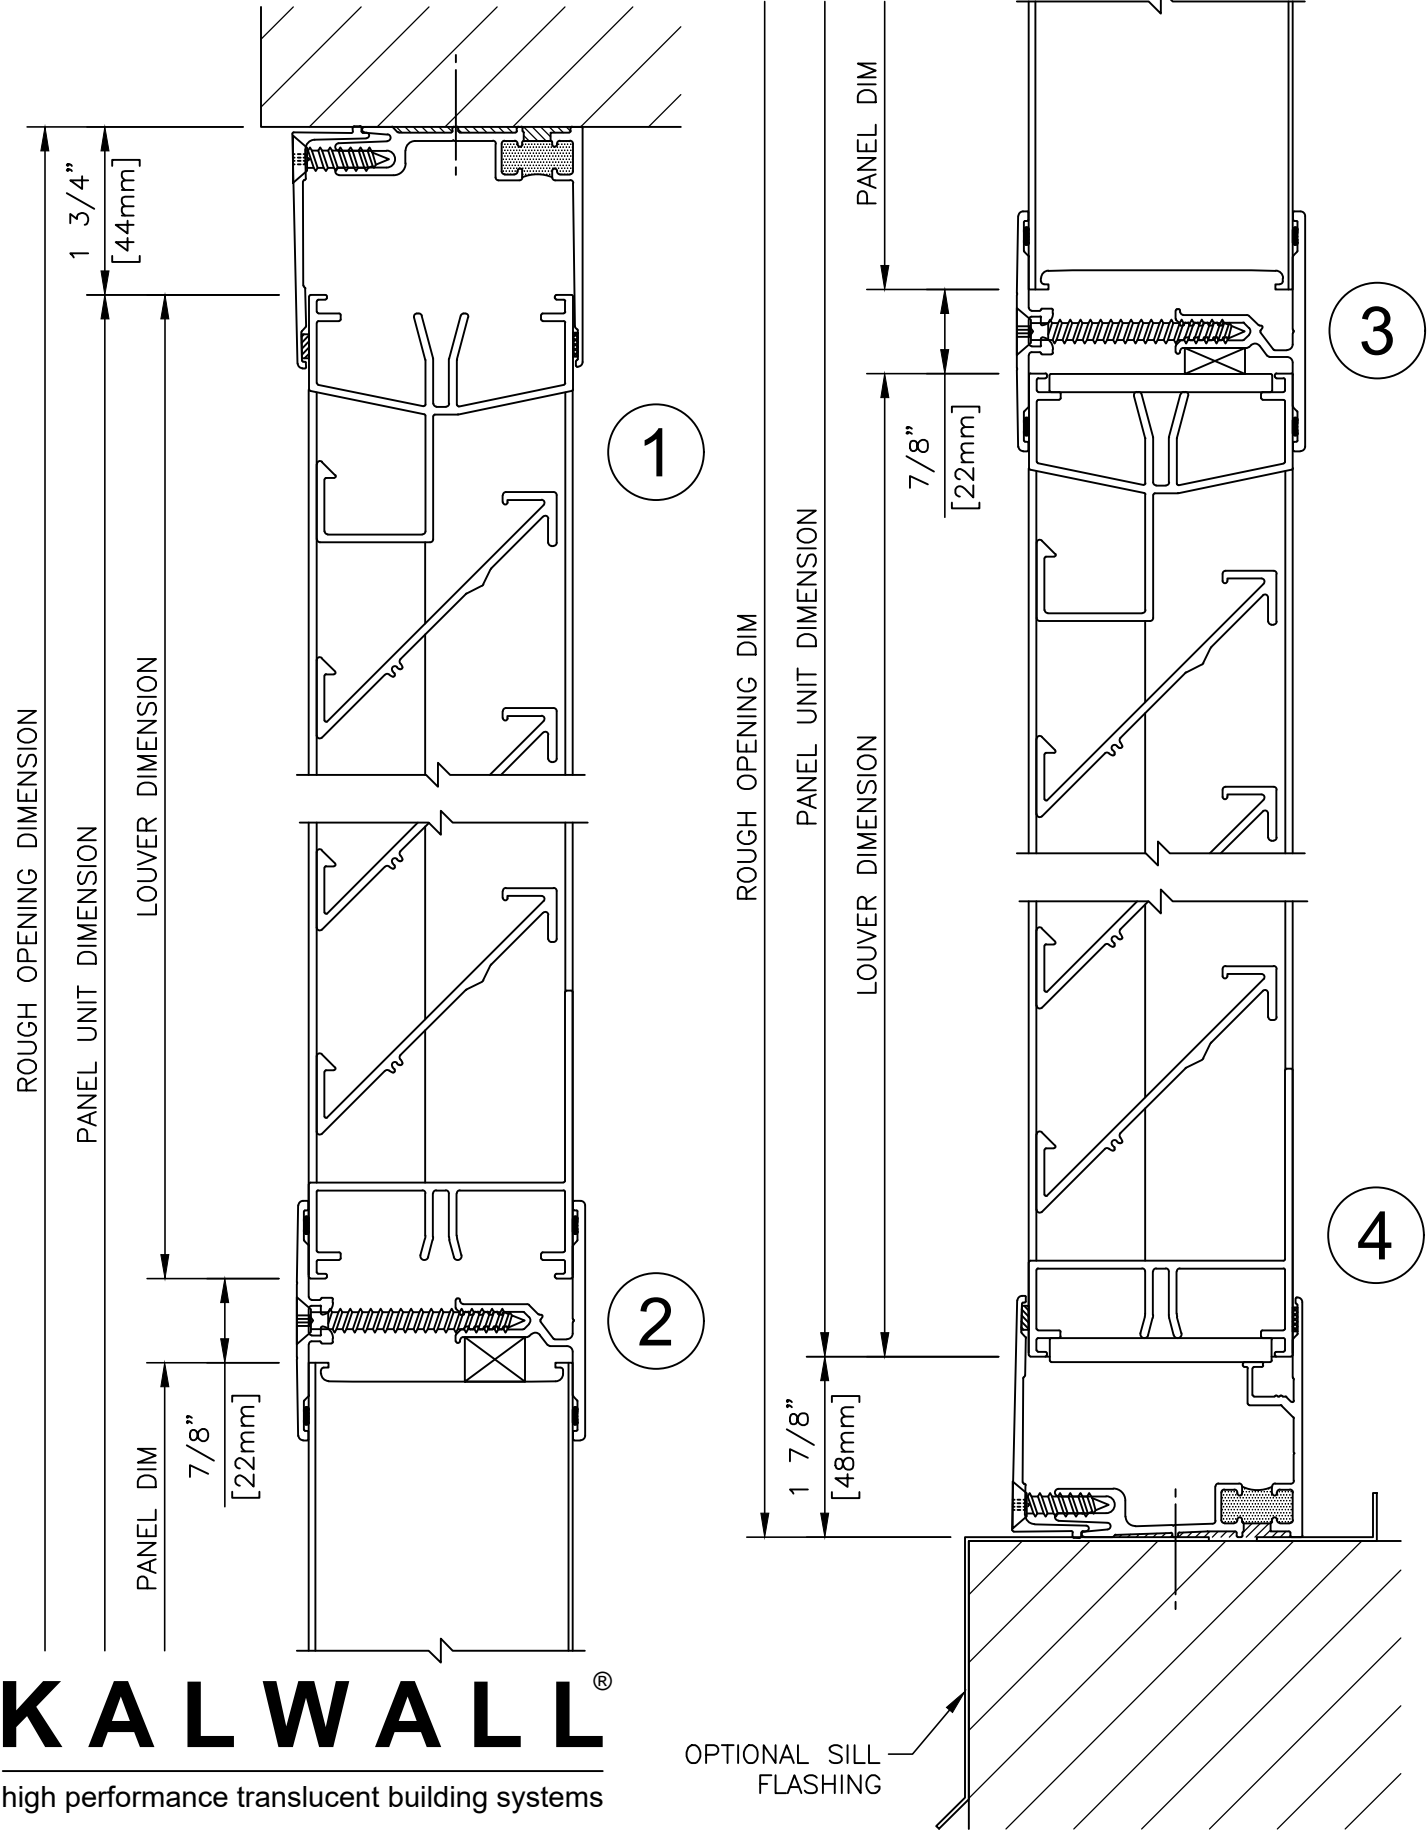


KALWALL 2 3/4" [70mm] DRAINABLE LOUVER

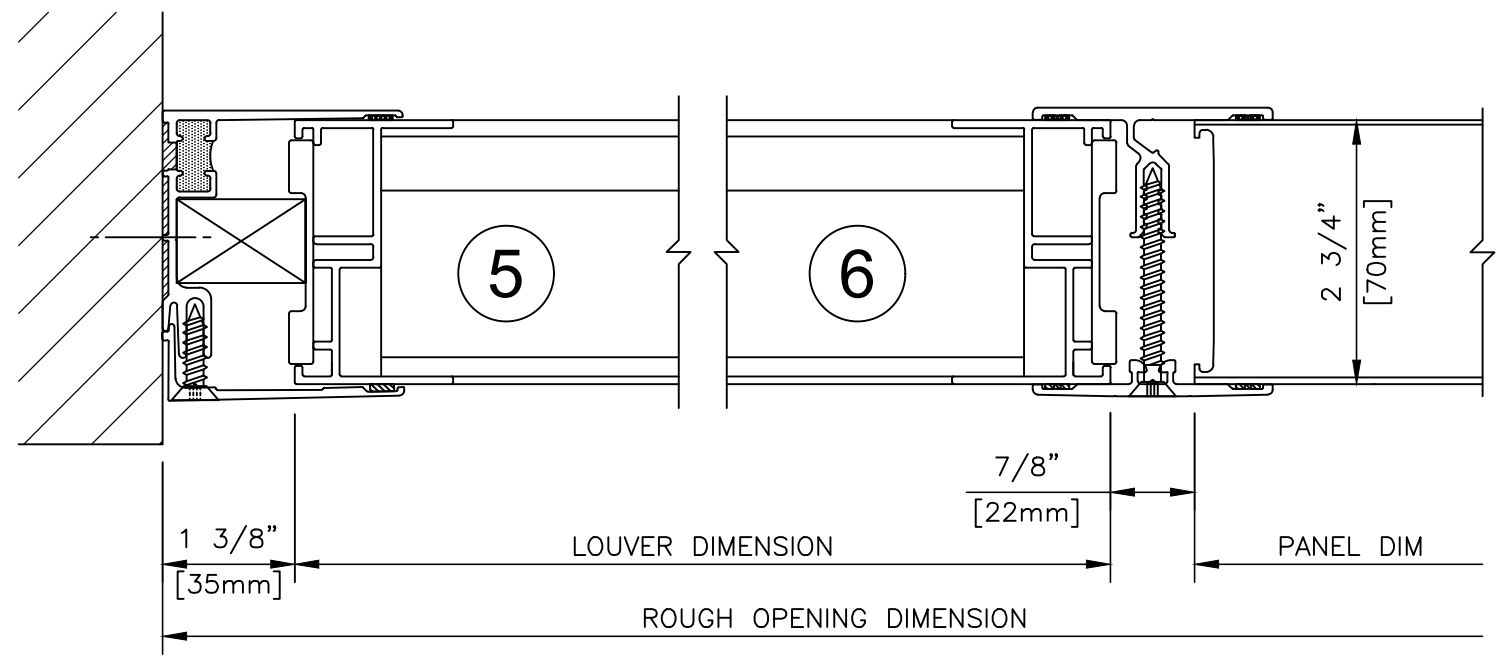

- 1. SPECIFICATIONS
6063-T6 EXTRUDED ALUM
ALL WELDED CONSTRUCTION
 - 2. FINISH
MILL, KCRF OR ANODIZED
 - 3. SCREENS/BLANK OFF PLATE
(A) BIRD SCREENS
3/4" [19mm] FLAT. EXPANDED
ALUM. .051" [1.3mm THICK]
(B) INSECT SCREENS
18 X 16 ALUMINUM MESH
(C) .063 ALUM BLANK OFF PLATE
 - 4. DIMENSIONS NOTE: RECTANGULAR ONLY
WIDTH: MIN. 10" [254mm]
MAX. 60" [1524mm]
HEIGHT: MIN. 6 1/8" [156mm]
MAX 96" [2438mm]
BLADES SPACING: 2 1/16" [52mm] NOM.
 - 5. FREE AREA
48" [1219mm] W x 48" [1219mm] H 6.38 f² [593 m²], 40%
 - 6. BEGINNING POINT OF WATER PENETRATION
1,229.6 f/m (7,845 f³/m) [2391 m/min (34.82 m³/min)]
 - 7. PRESSURE DROP
- | | H ₂ O | f/min | f ³ /min | m/min | m ³ /min |
|-----|------------------|---------|---------------------|--------|---------------------|
| IN | .612" / 15.54mm | 2,000.3 | 12,762 | 609.69 | 361.4 |
| | .051" / 1.29mm | 571 | 3,643 | 174 | 103.2 |
| OUT | .439" / 11.15mm | 2,000.5 | 12,763 | 609.75 | 361.4 |
| | .051" / 1.29mm | 680.2 | 4,340 | 207.32 | 122.9 |

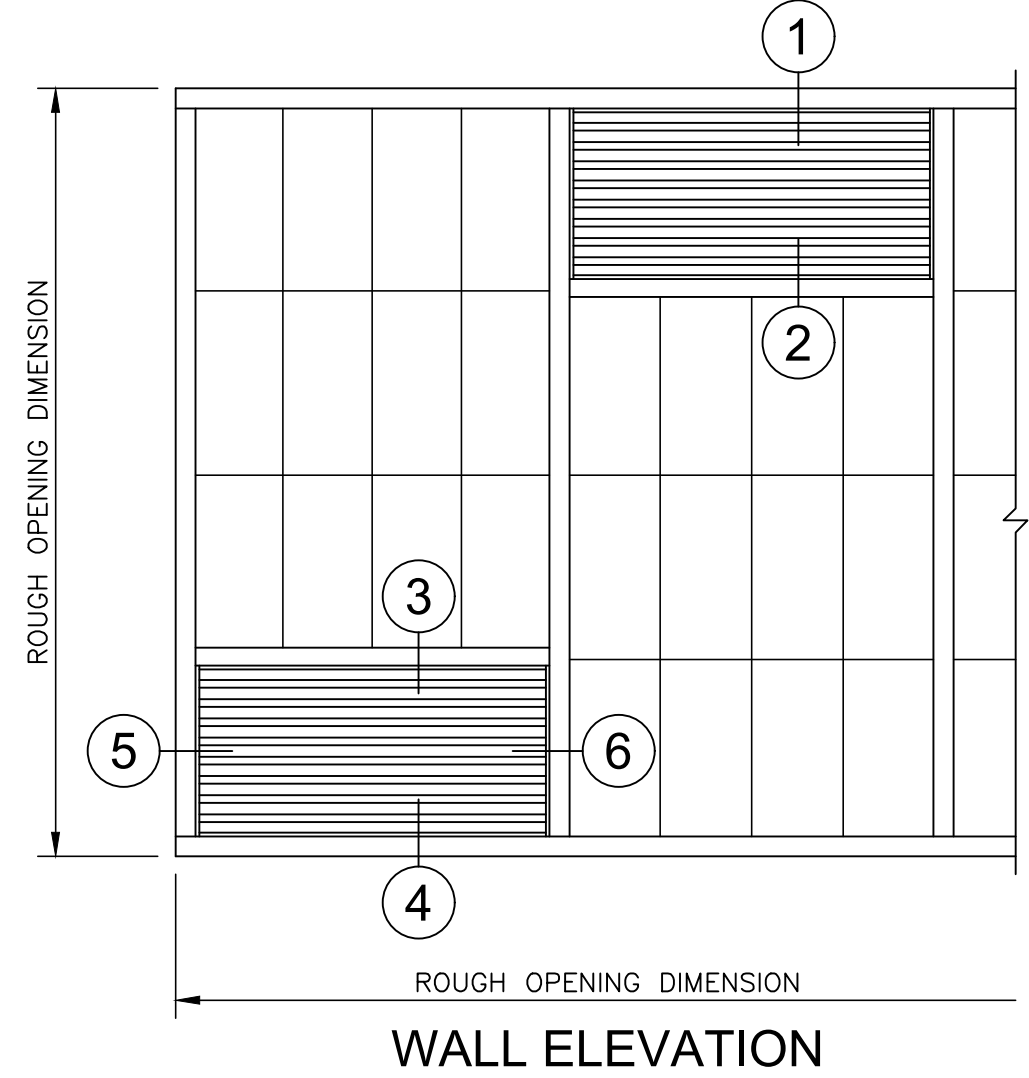

KALWALL®
high performance translucent building systems