
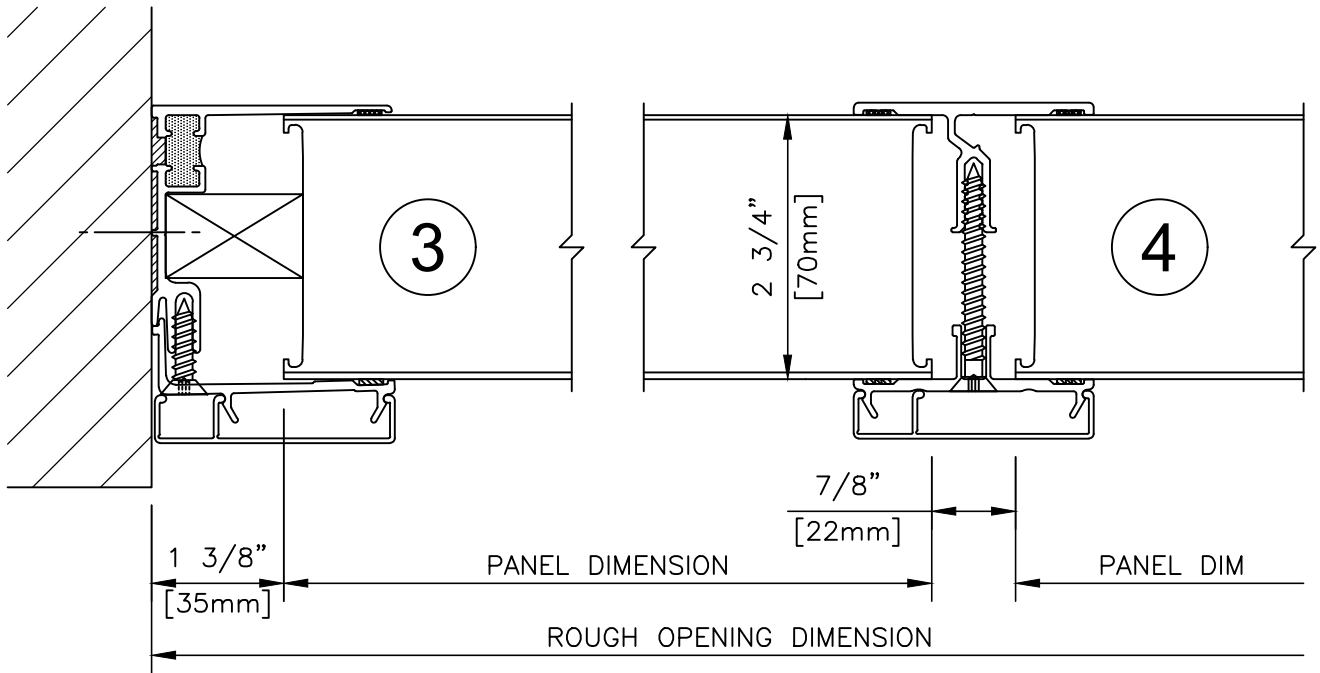
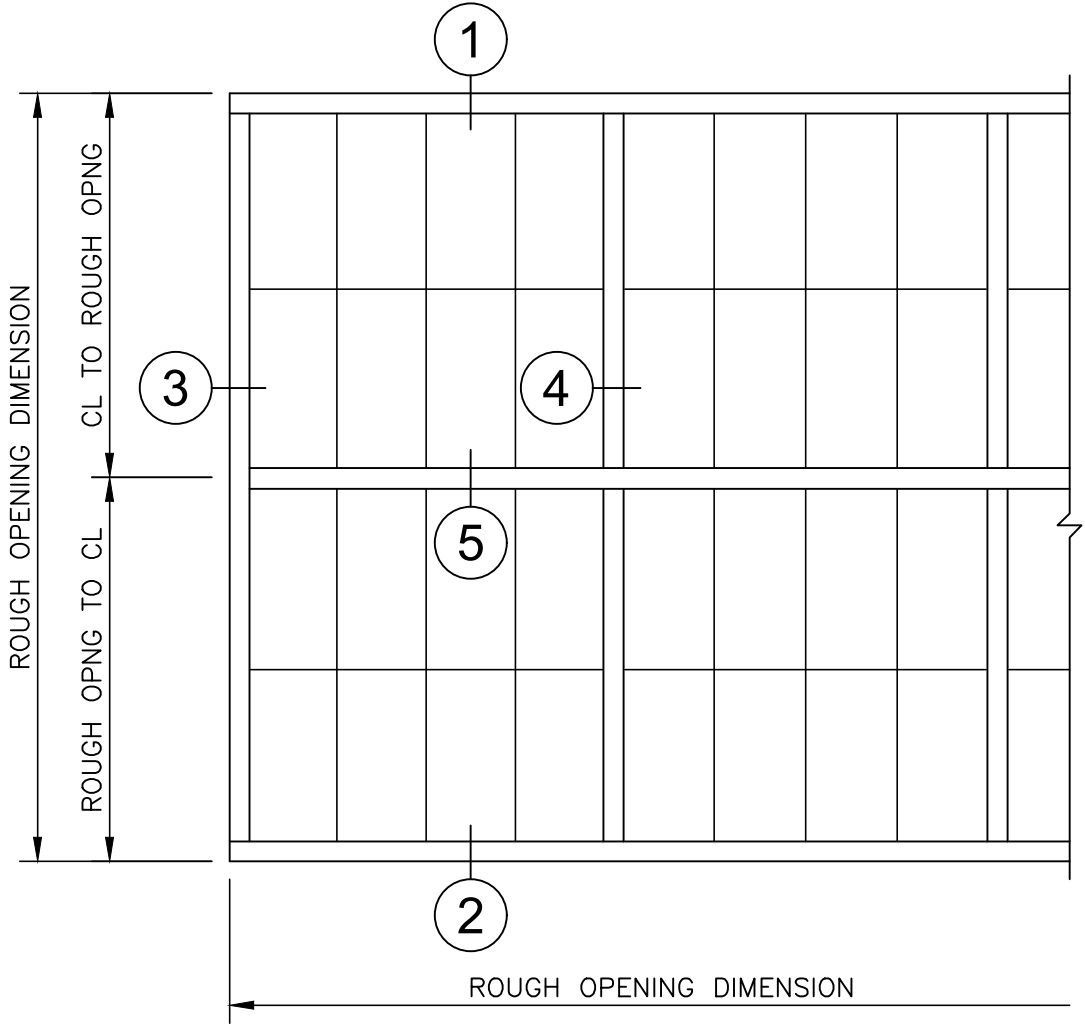


SNAP ON COVER SYSTEM

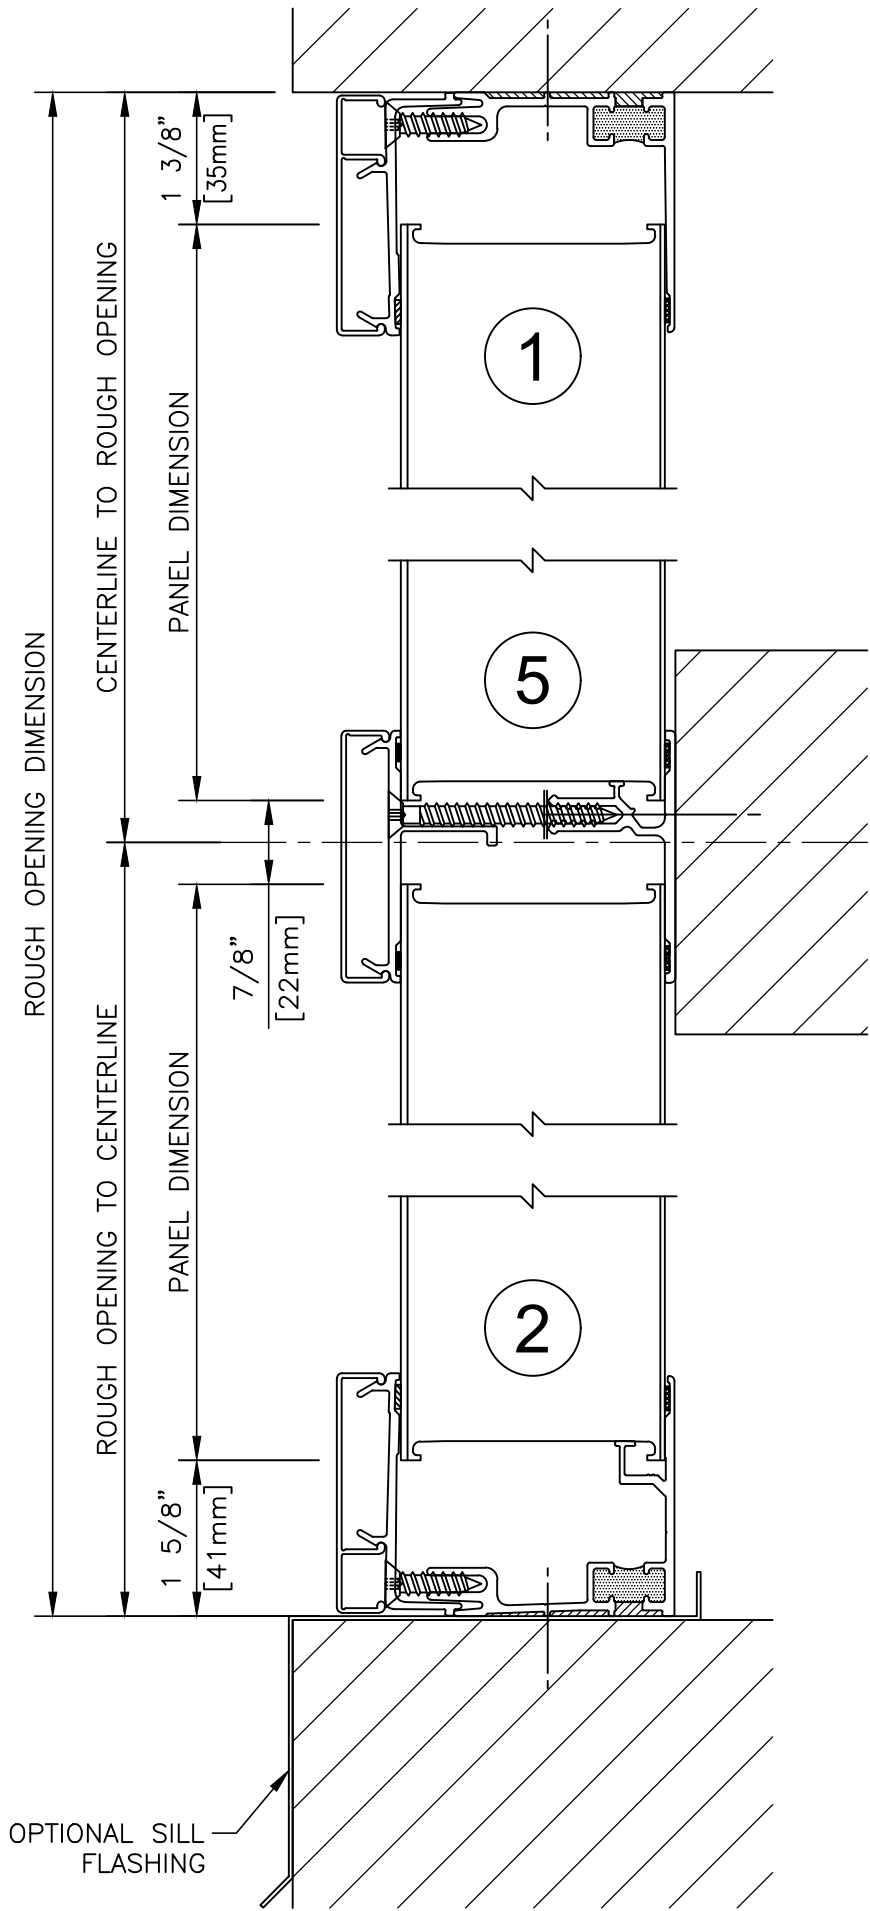

KALWALL®
high performance translucent building systems