

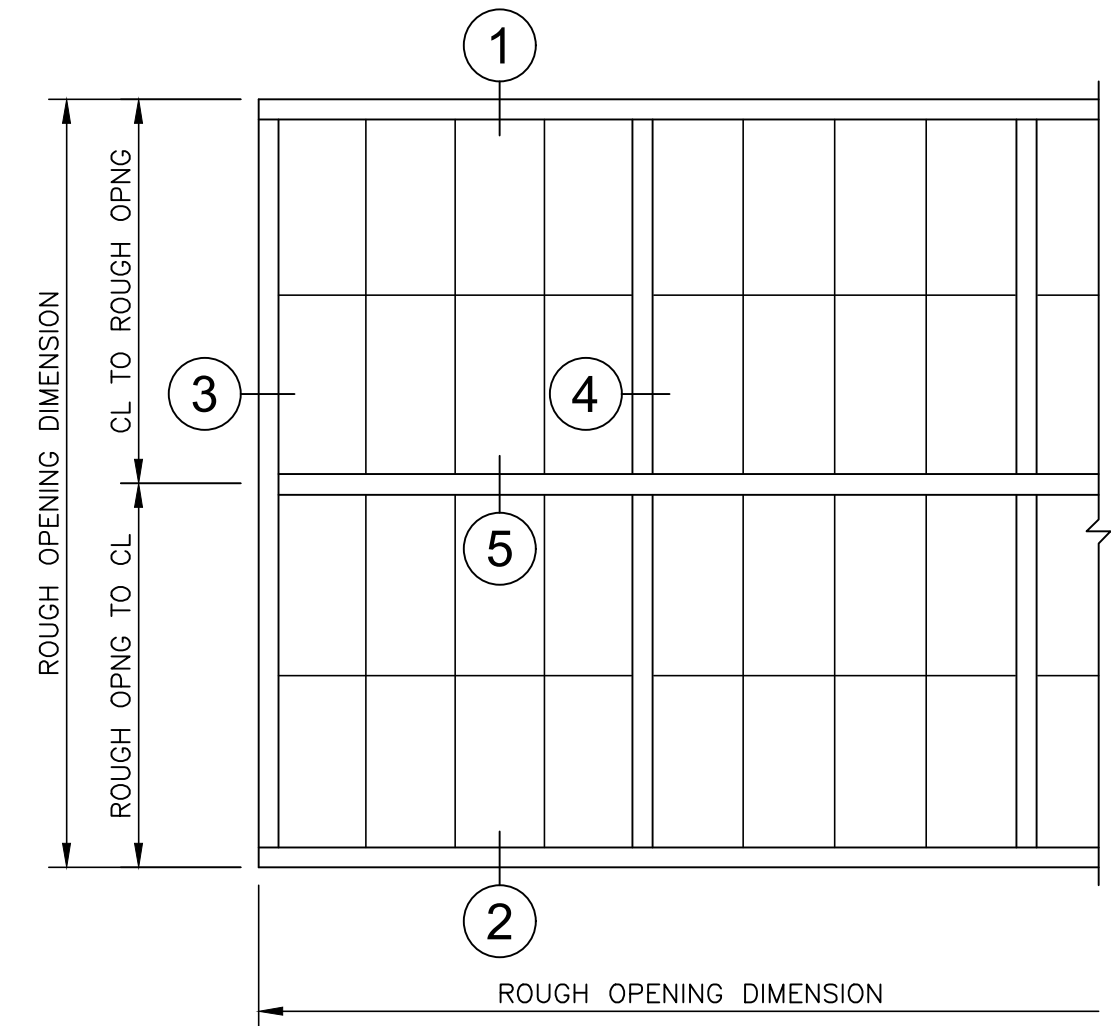


STANDARD SYSTEM

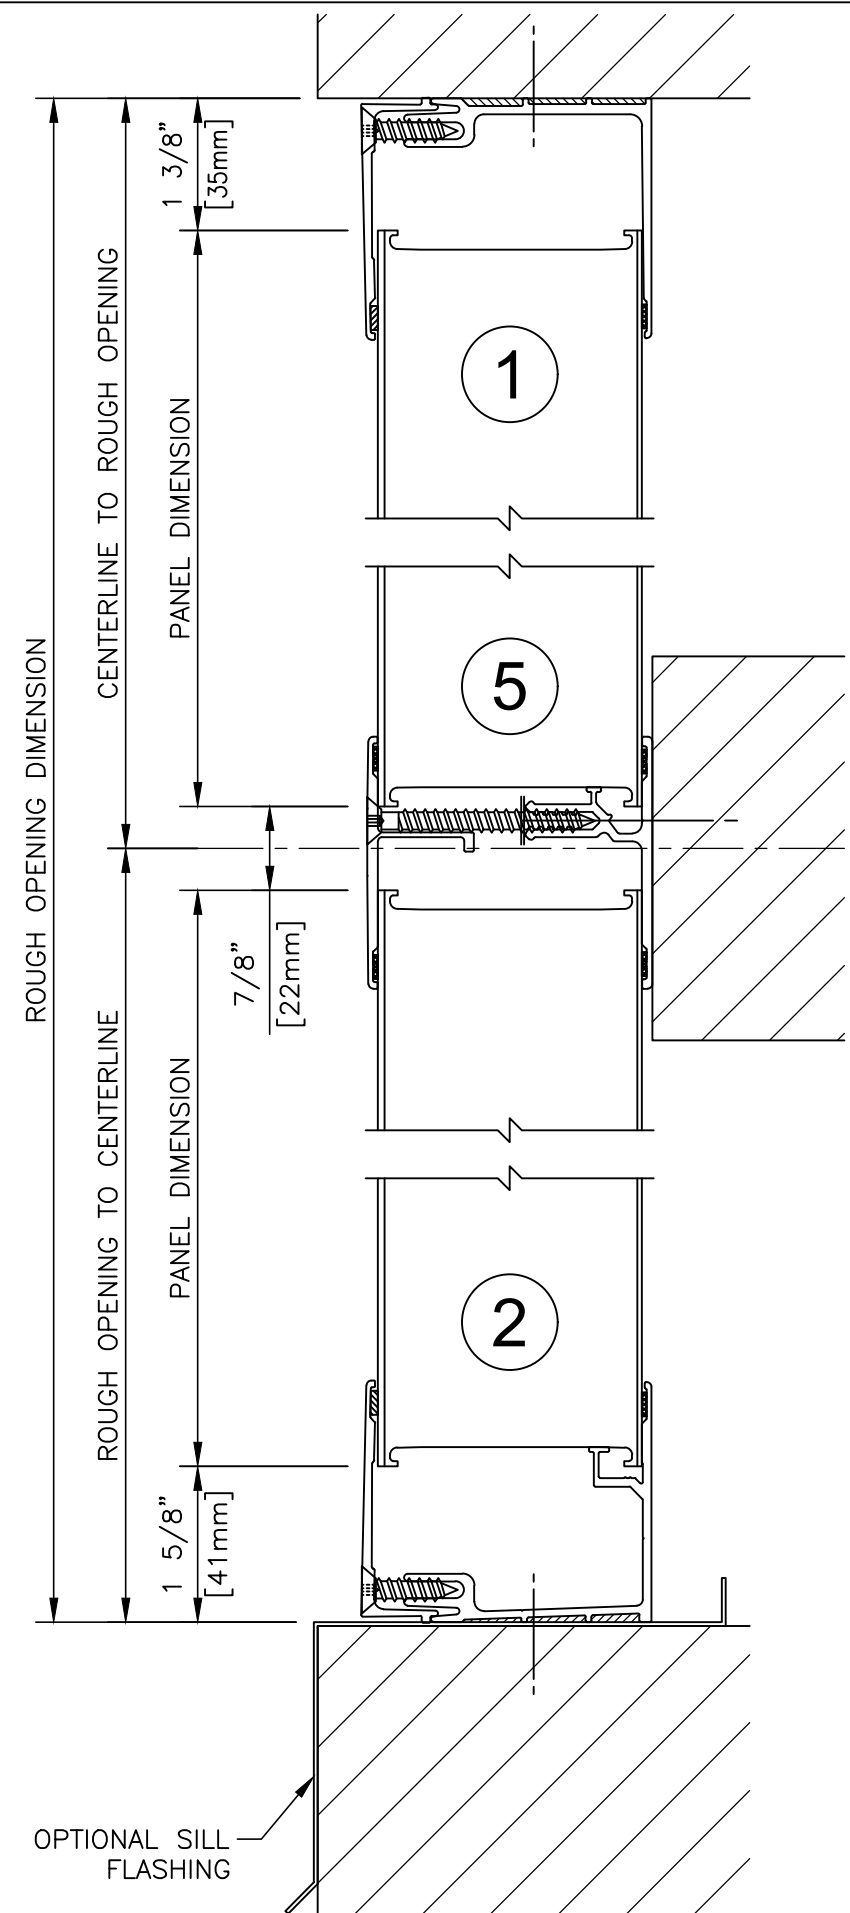

WALL ELEVATION

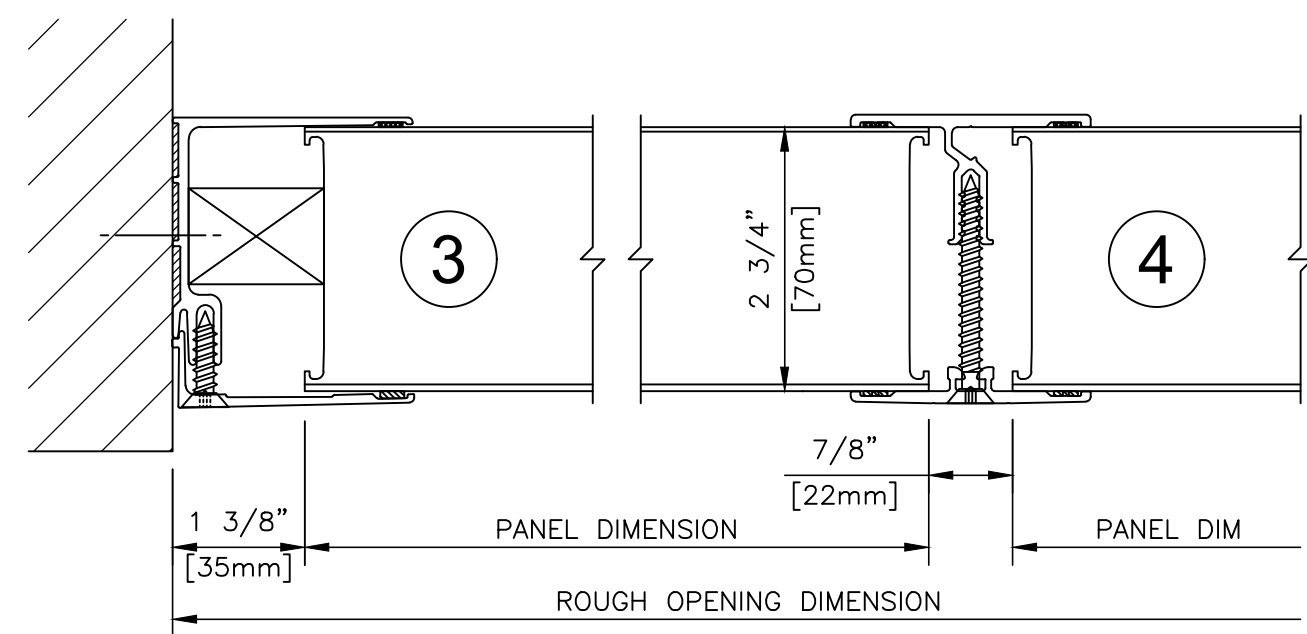

**KALWALL®**  
high performance translucent building systems