
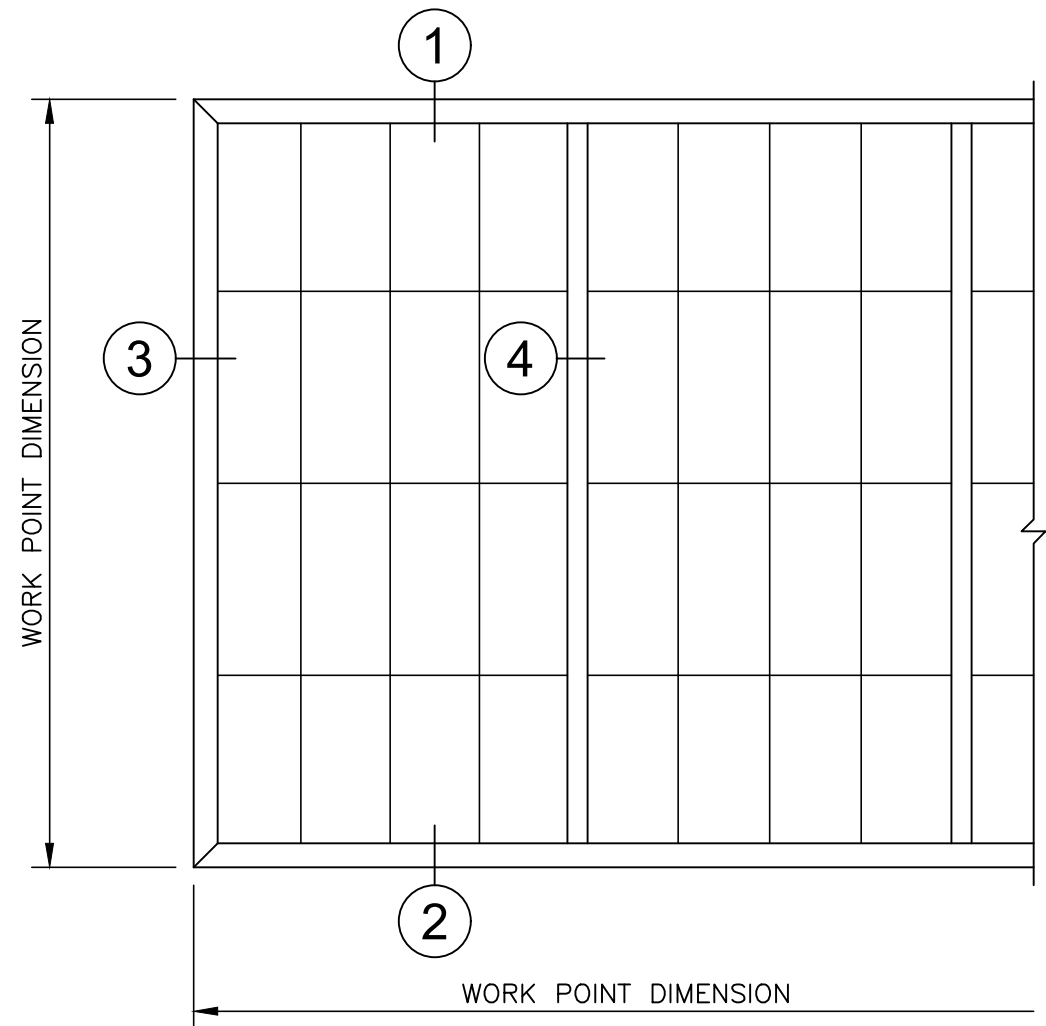
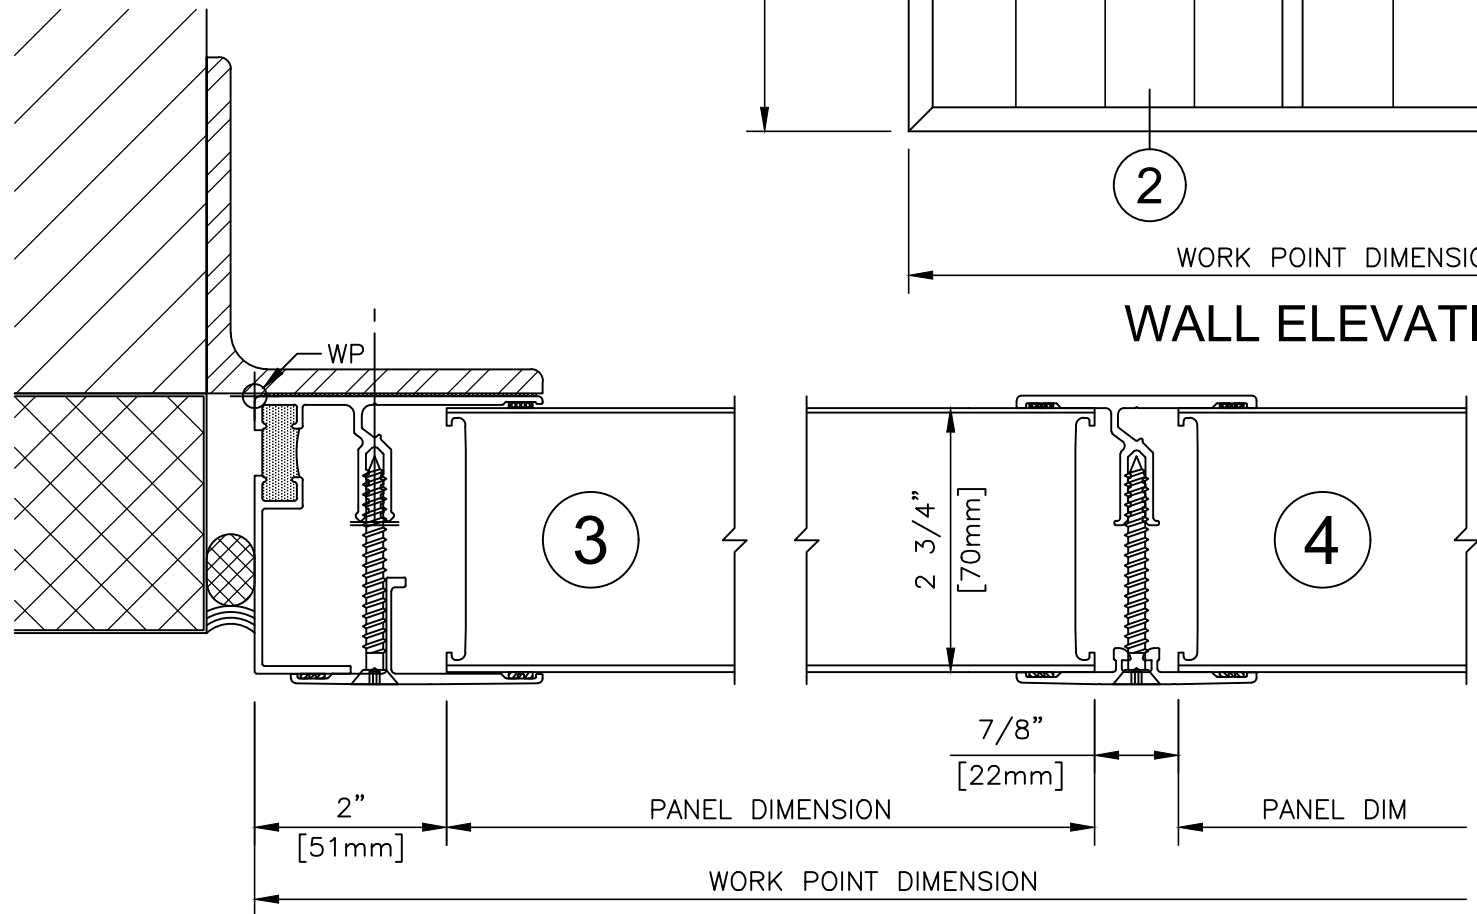


BACK FASTENED THERMAL BREAK SYSTEM

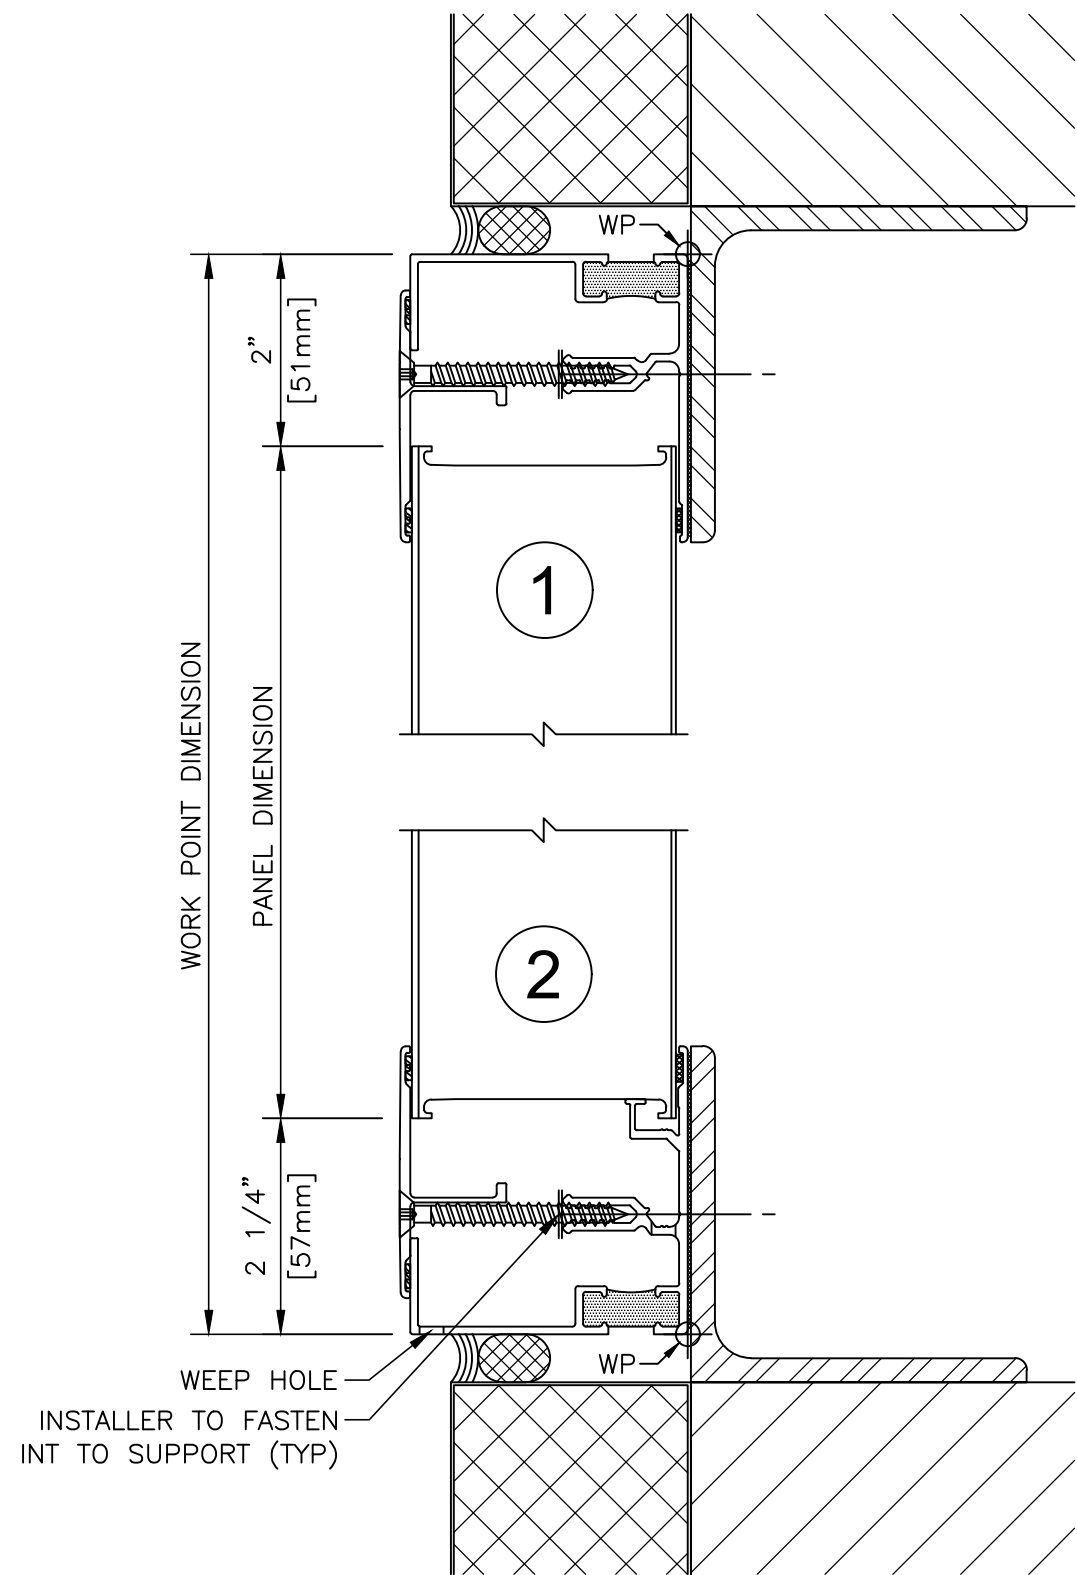

WALL ELEVATION

KALWALL®
high performance translucent building systems