

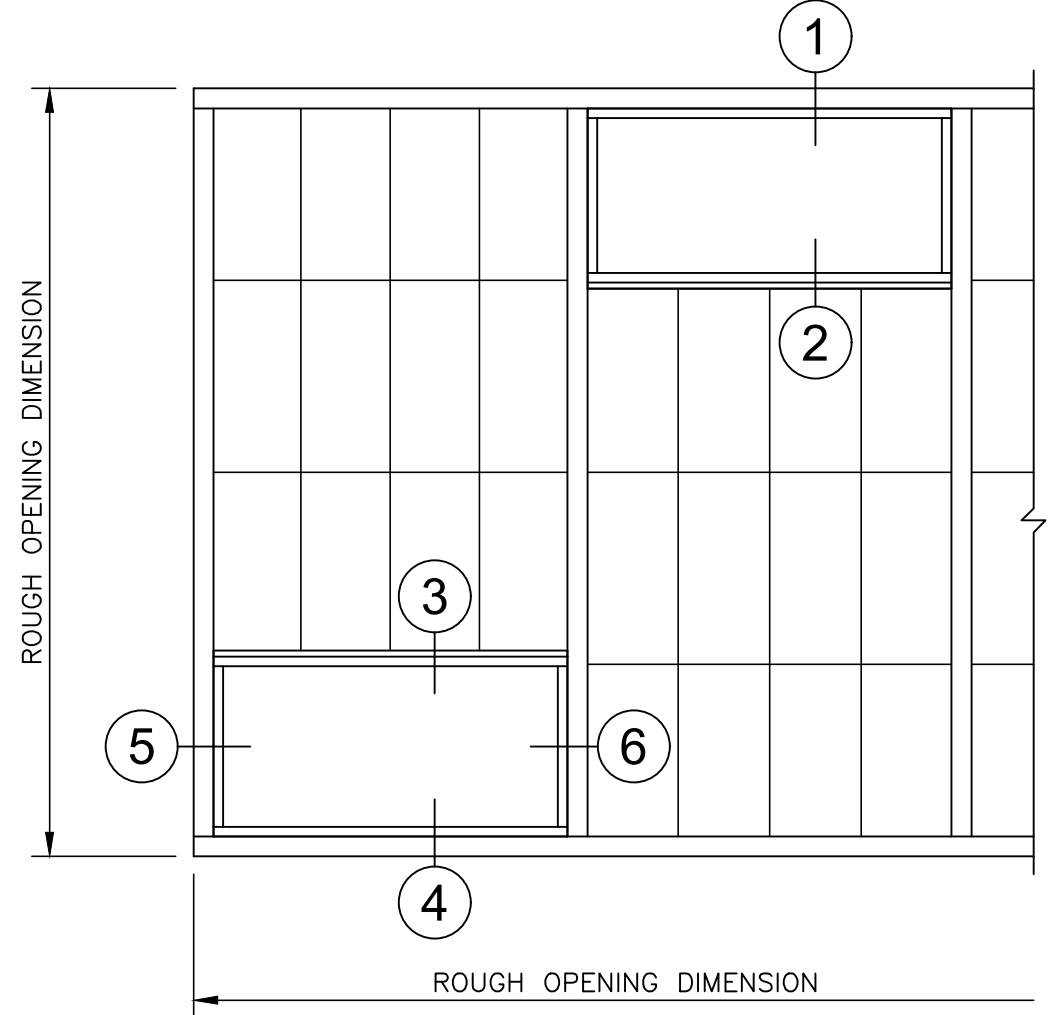


KALWALL E-SERIES FIXED THERMAL BREAK WINDOW

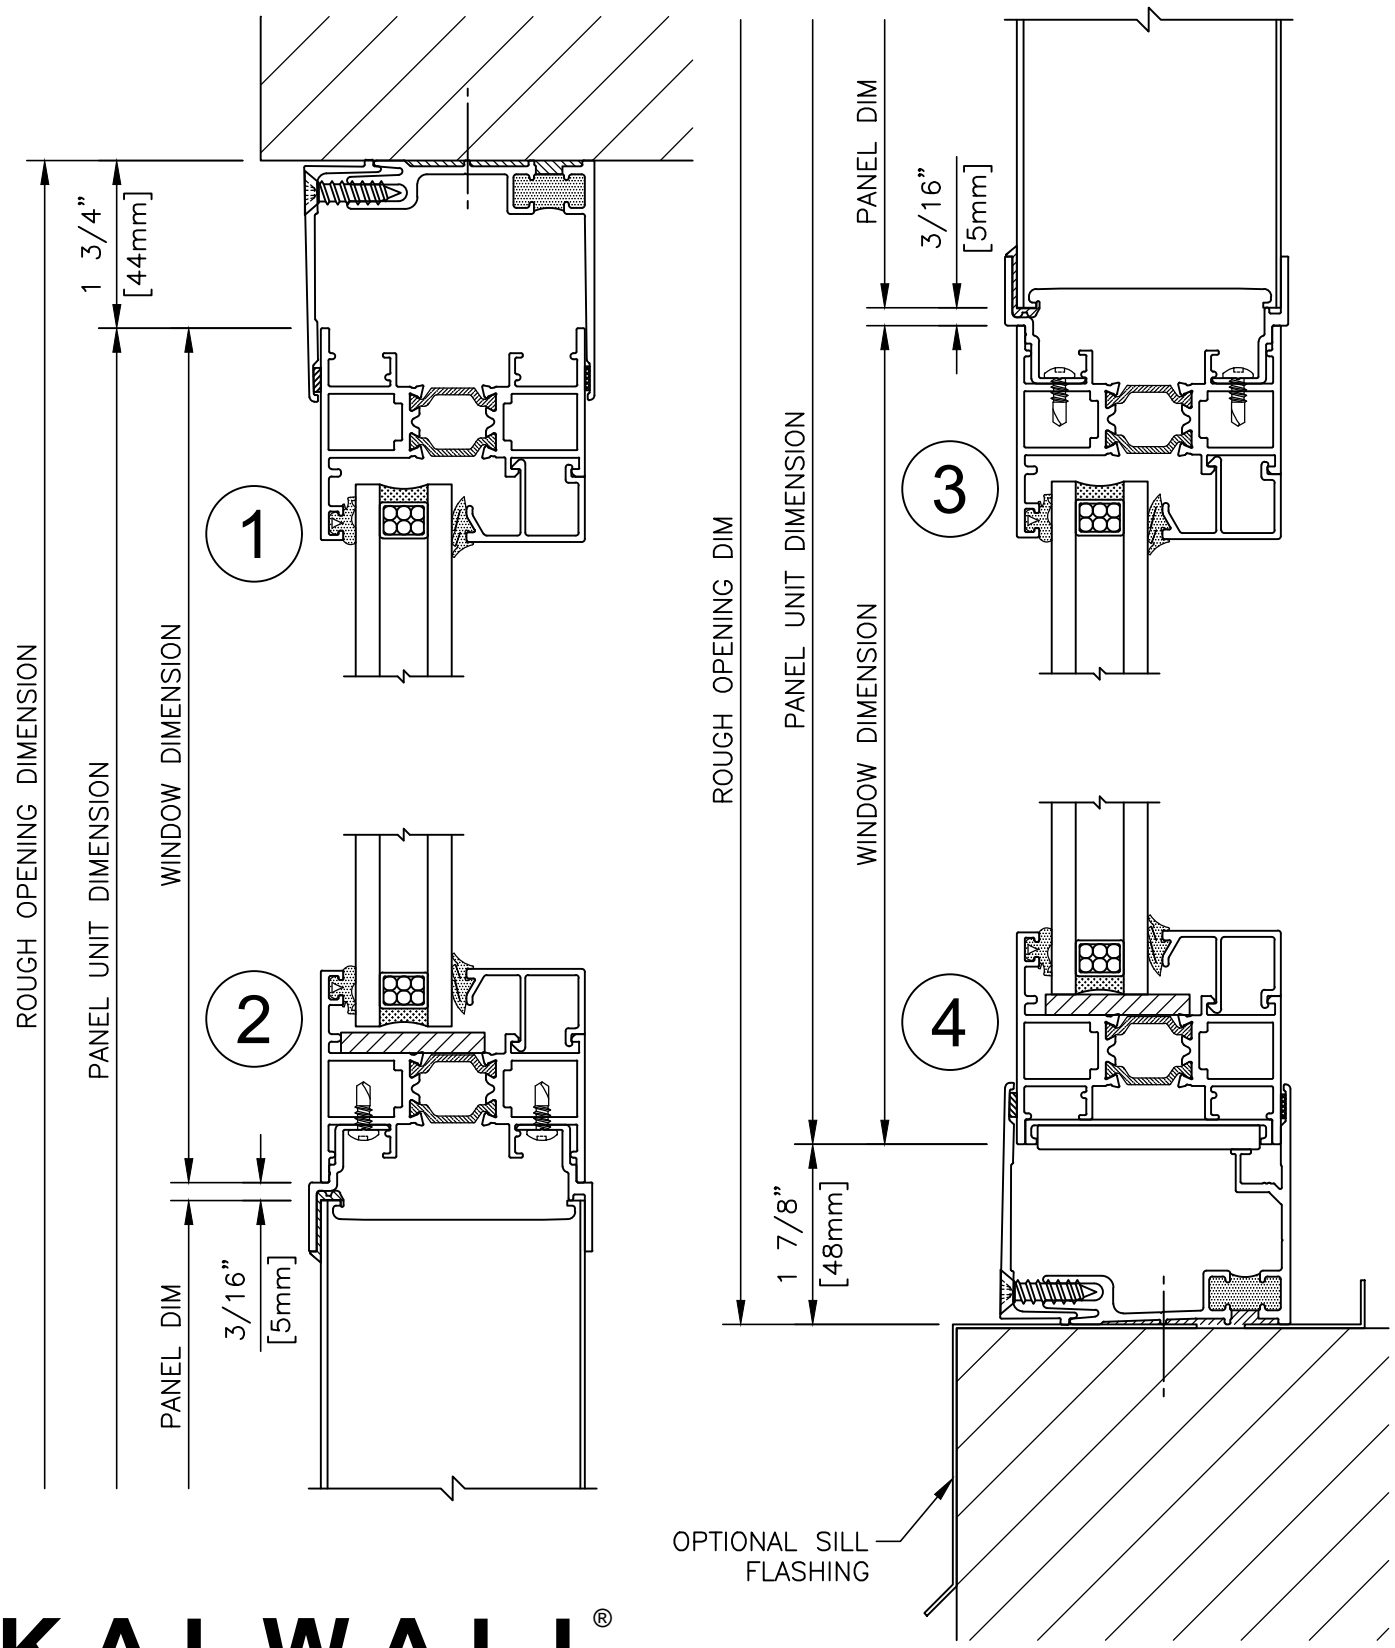

WALL ELEVATION

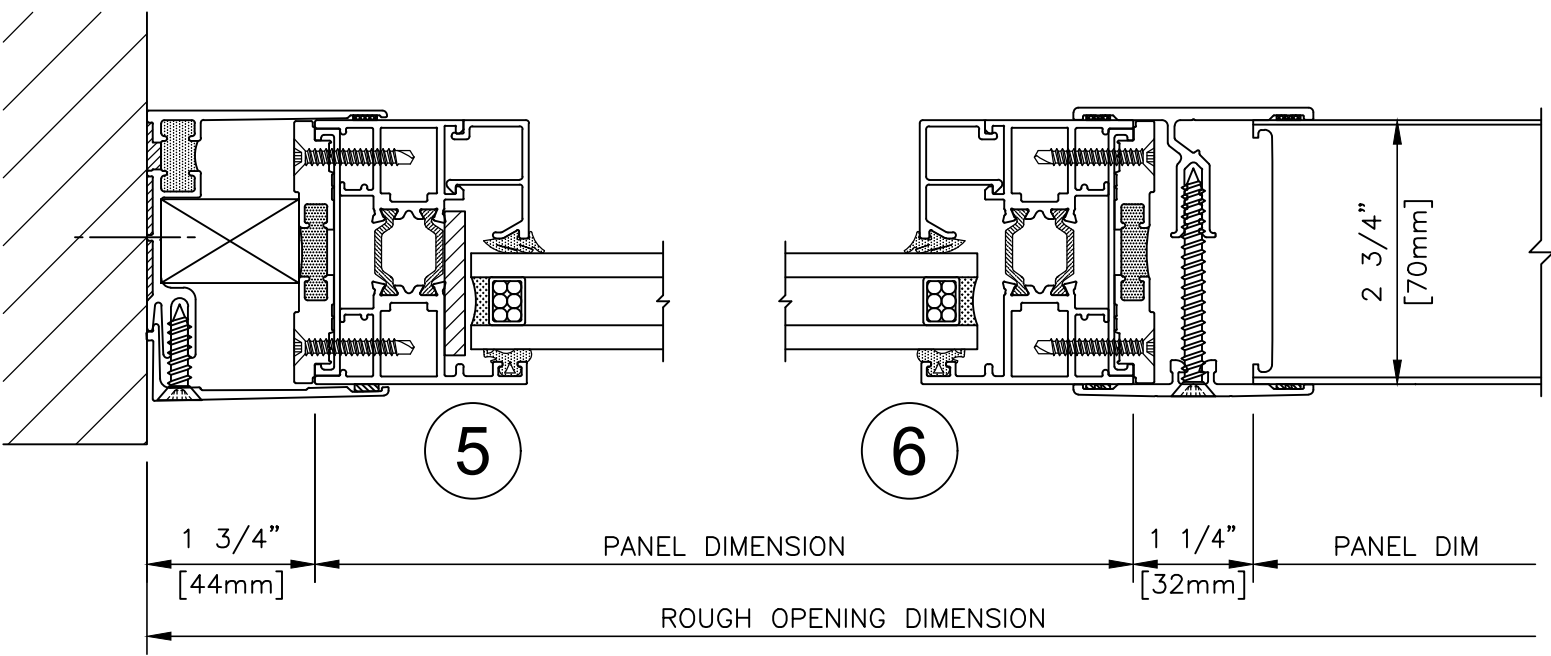

KALWALL®

high performance translucent building systems