



KALWALL E-SERIES PROJECT-IN THERMAL BREAK WINDOW

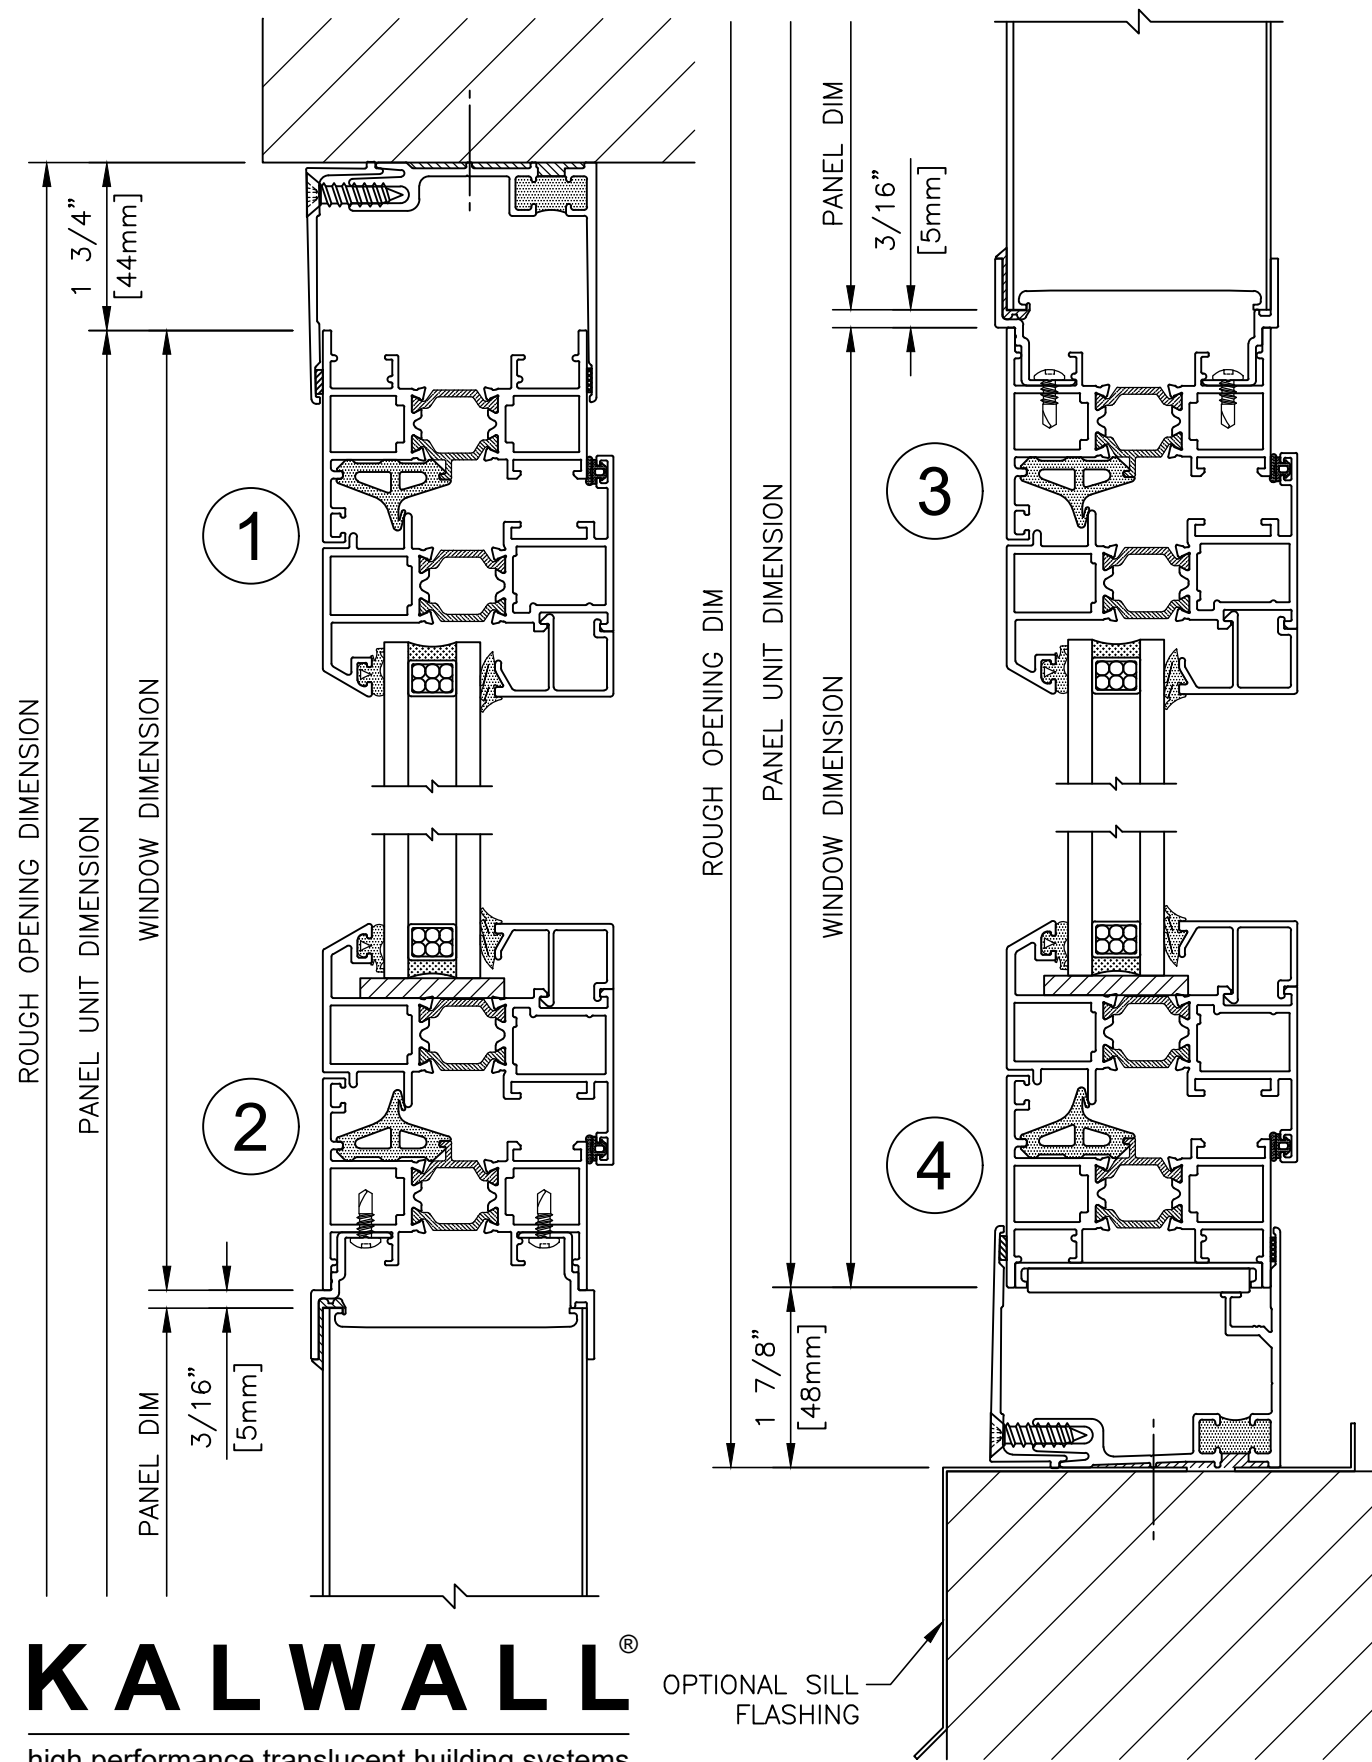

KALWALL®
high performance translucent building systems

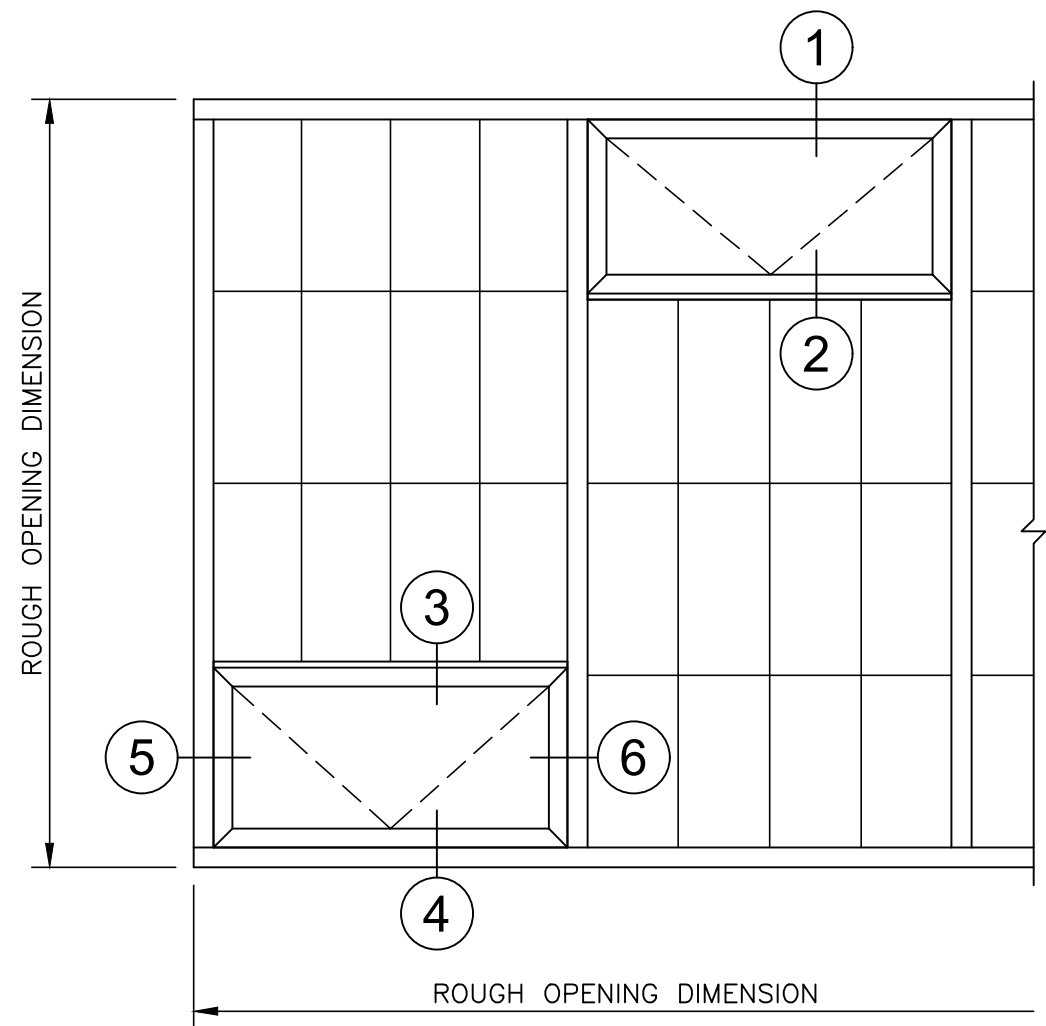

WALL ELEVATION

