



KALWALL E-SERIES PROJECT-OUT THERMAL BREAK WINDOW

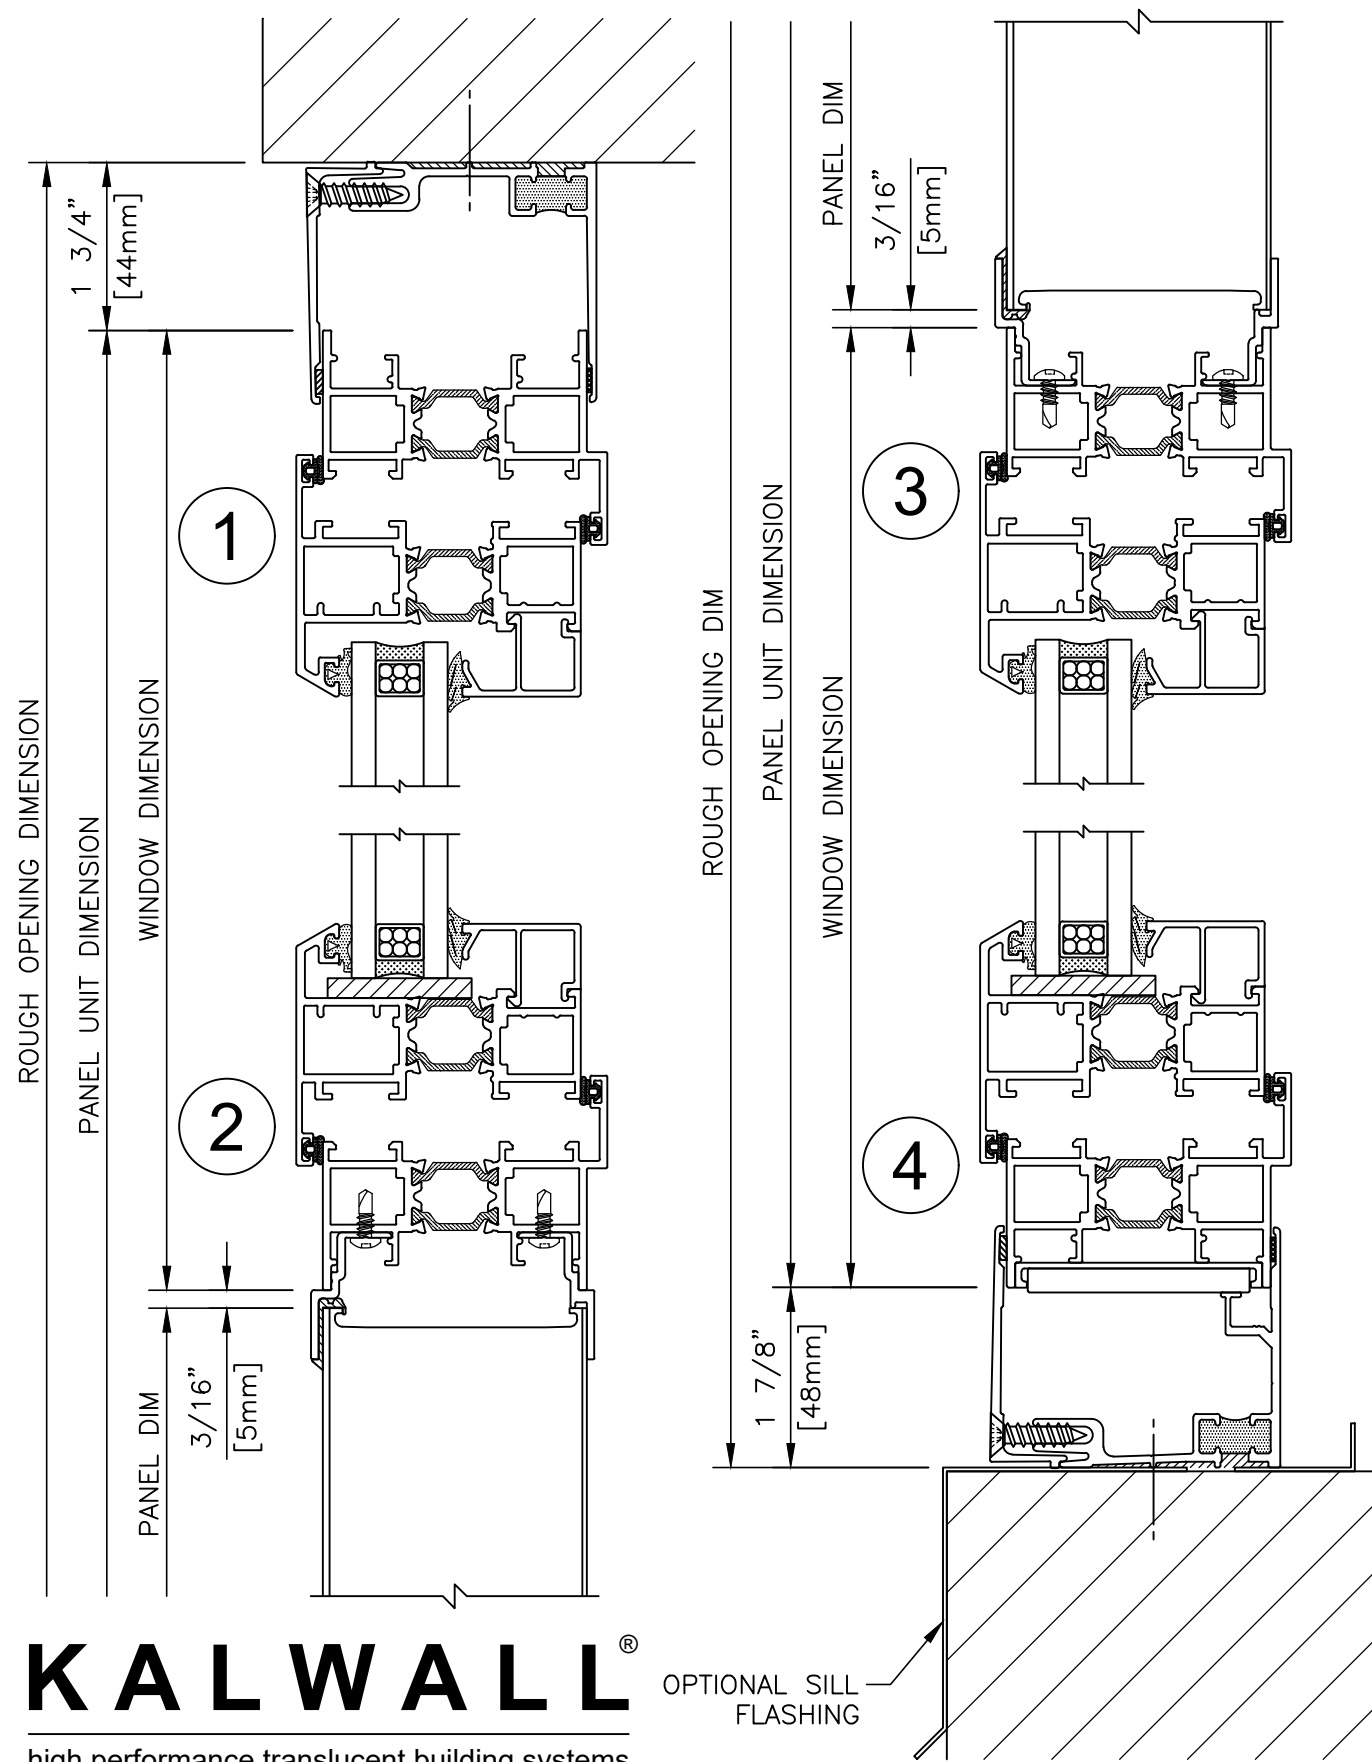

KALWALL®
high performance translucent building systems

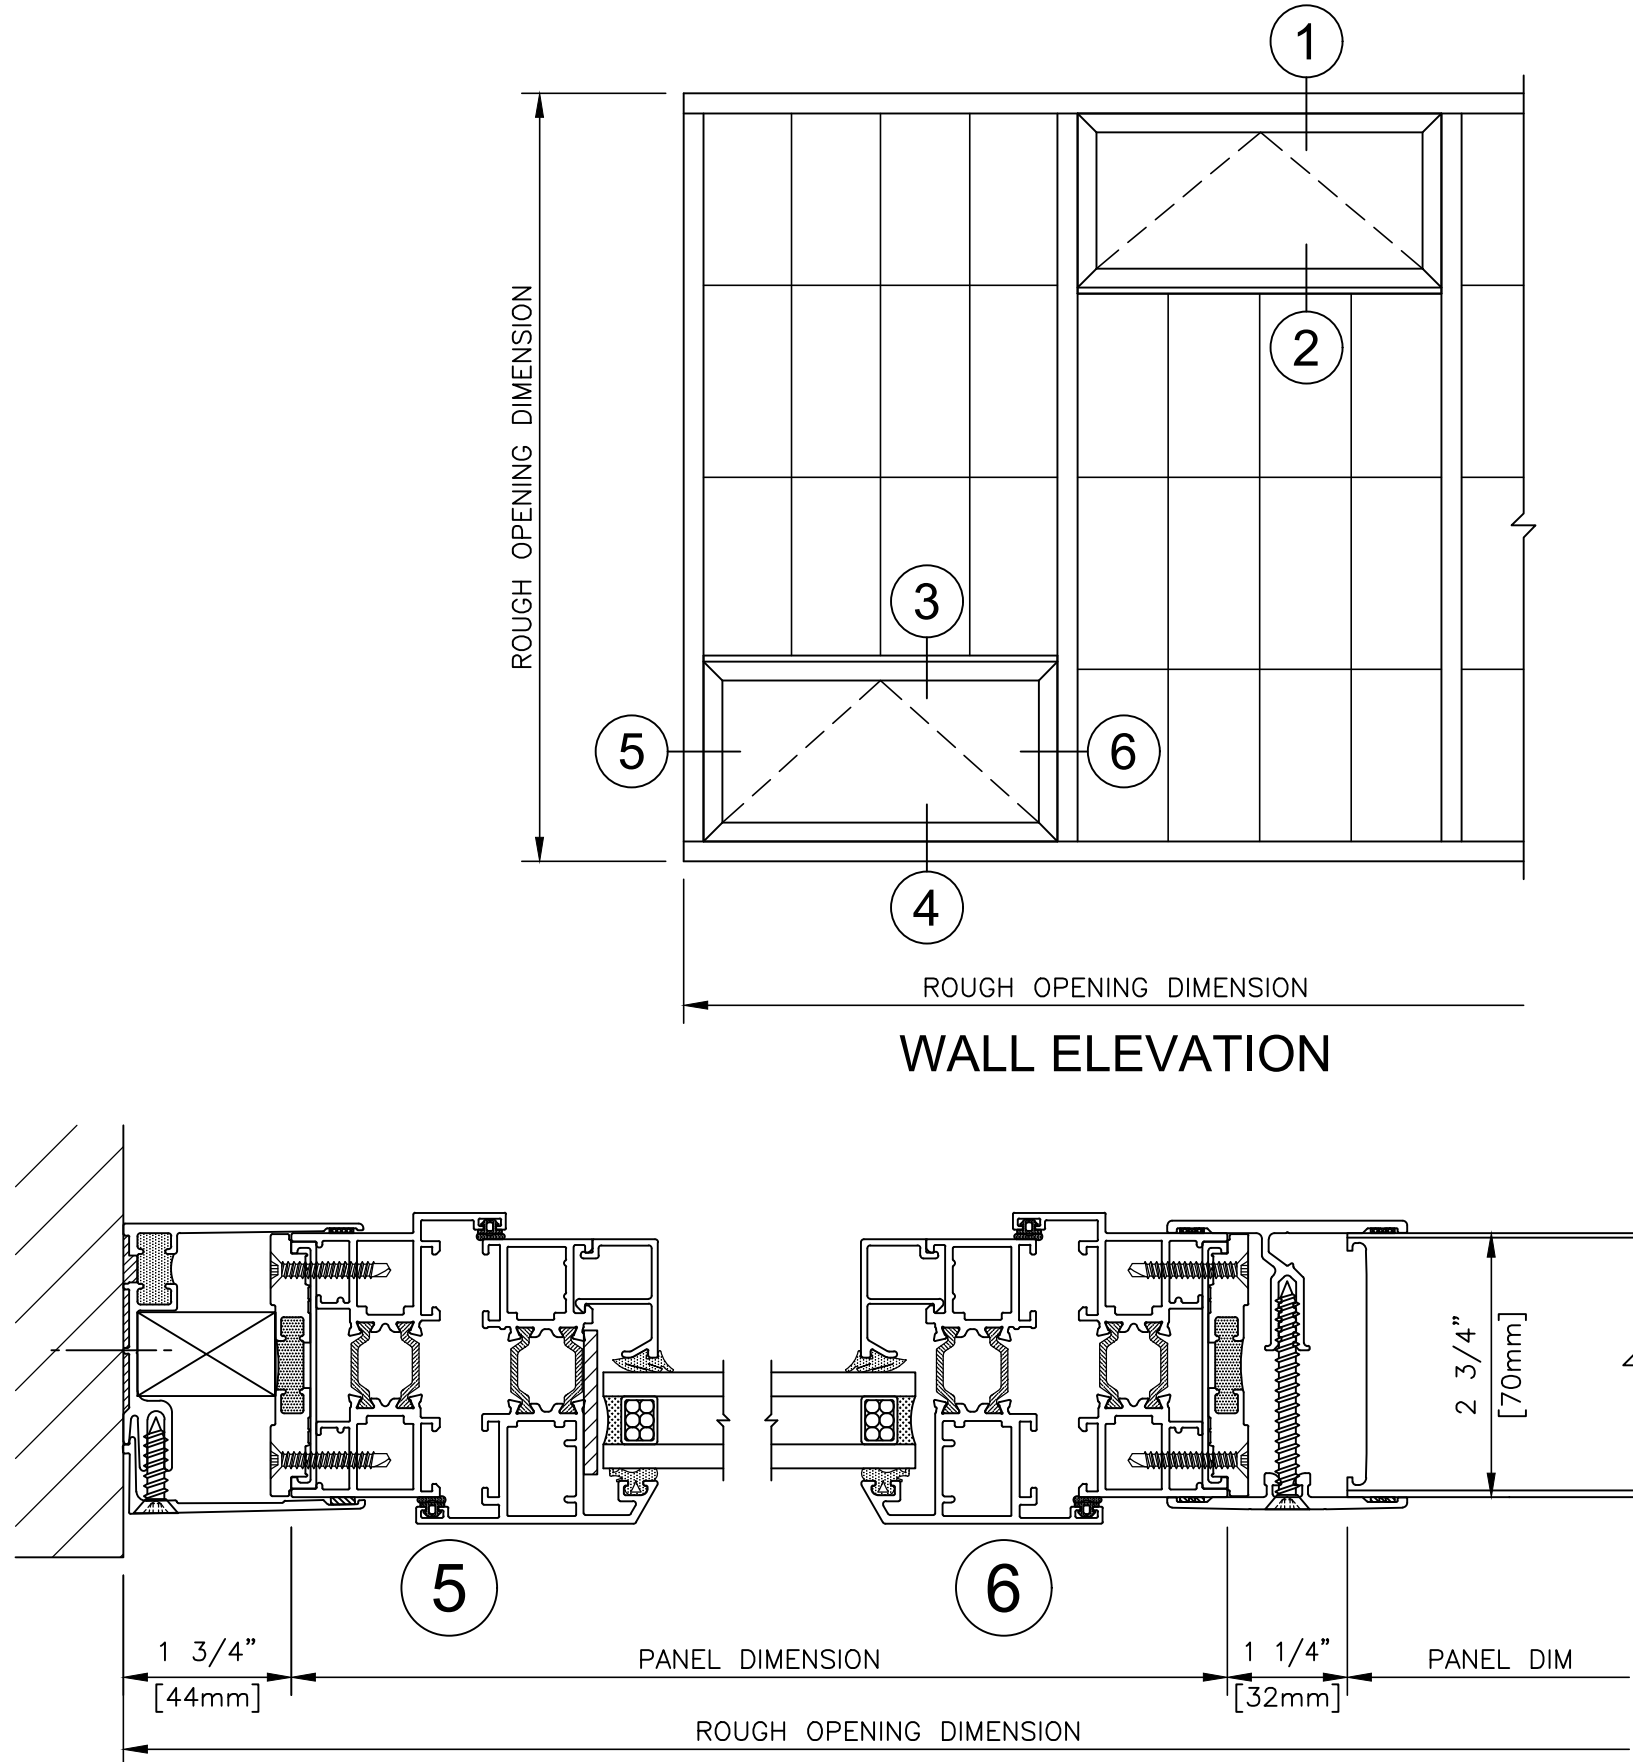

WALL ELEVATION