
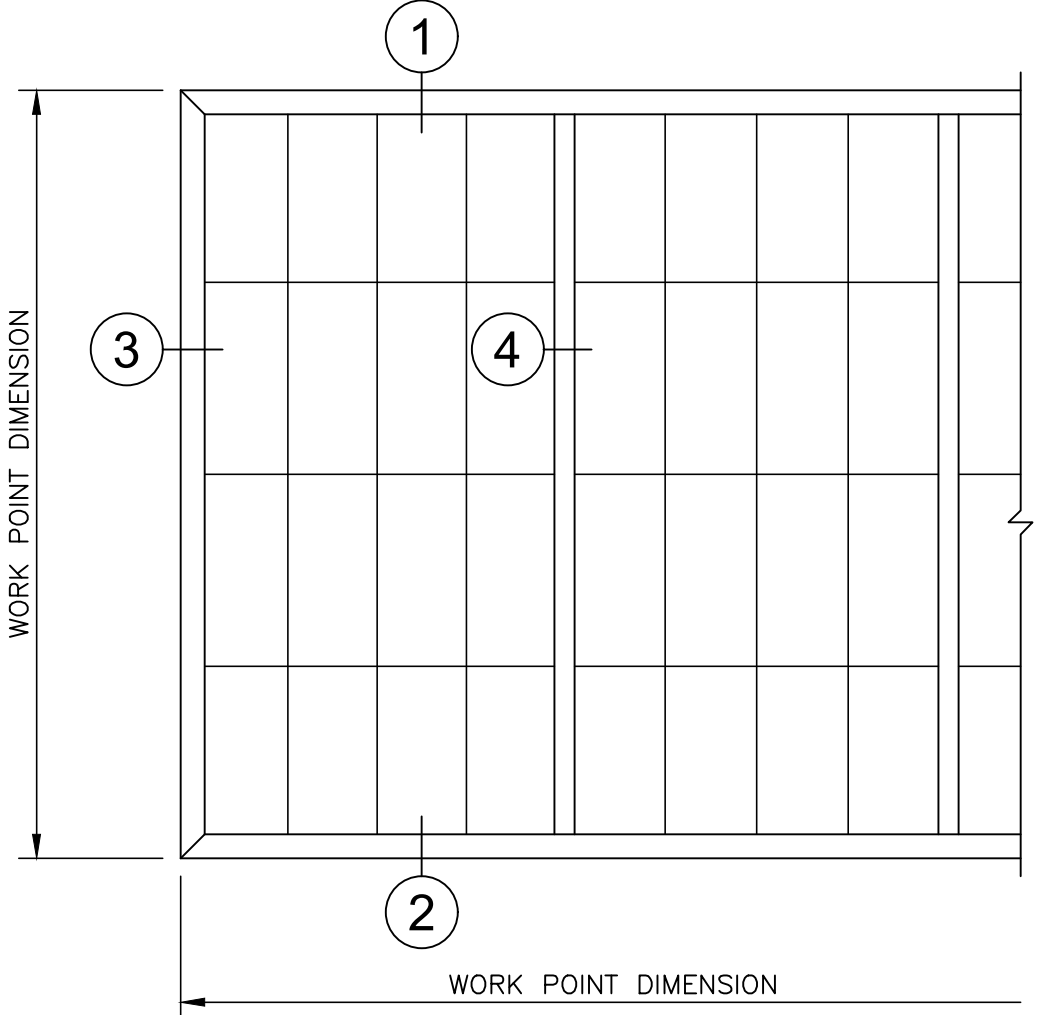
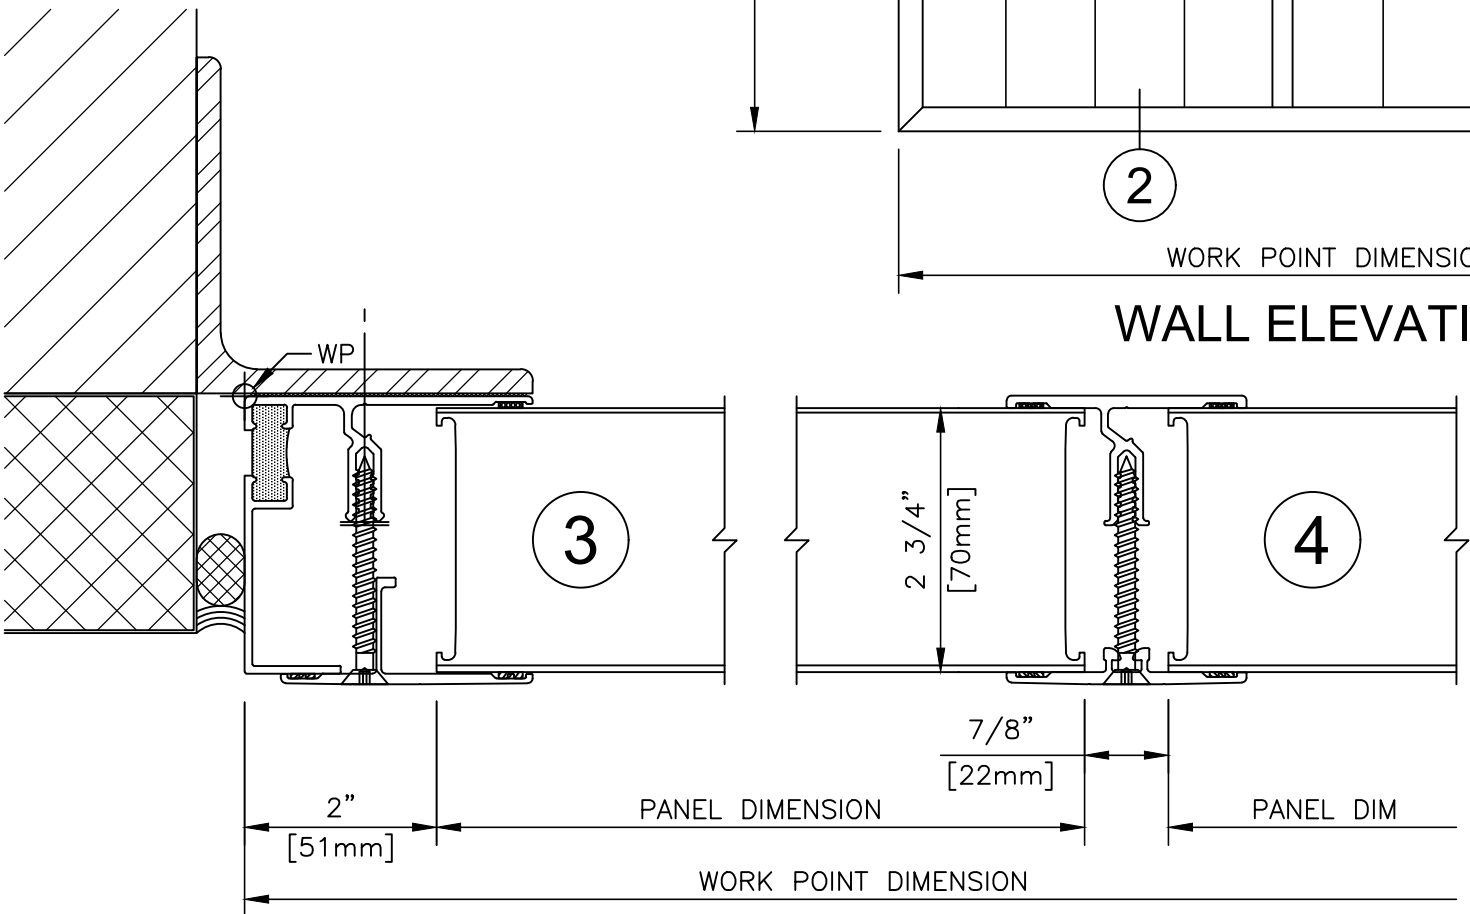


BACK FASTENED THERMAL BREAK SYSTEM

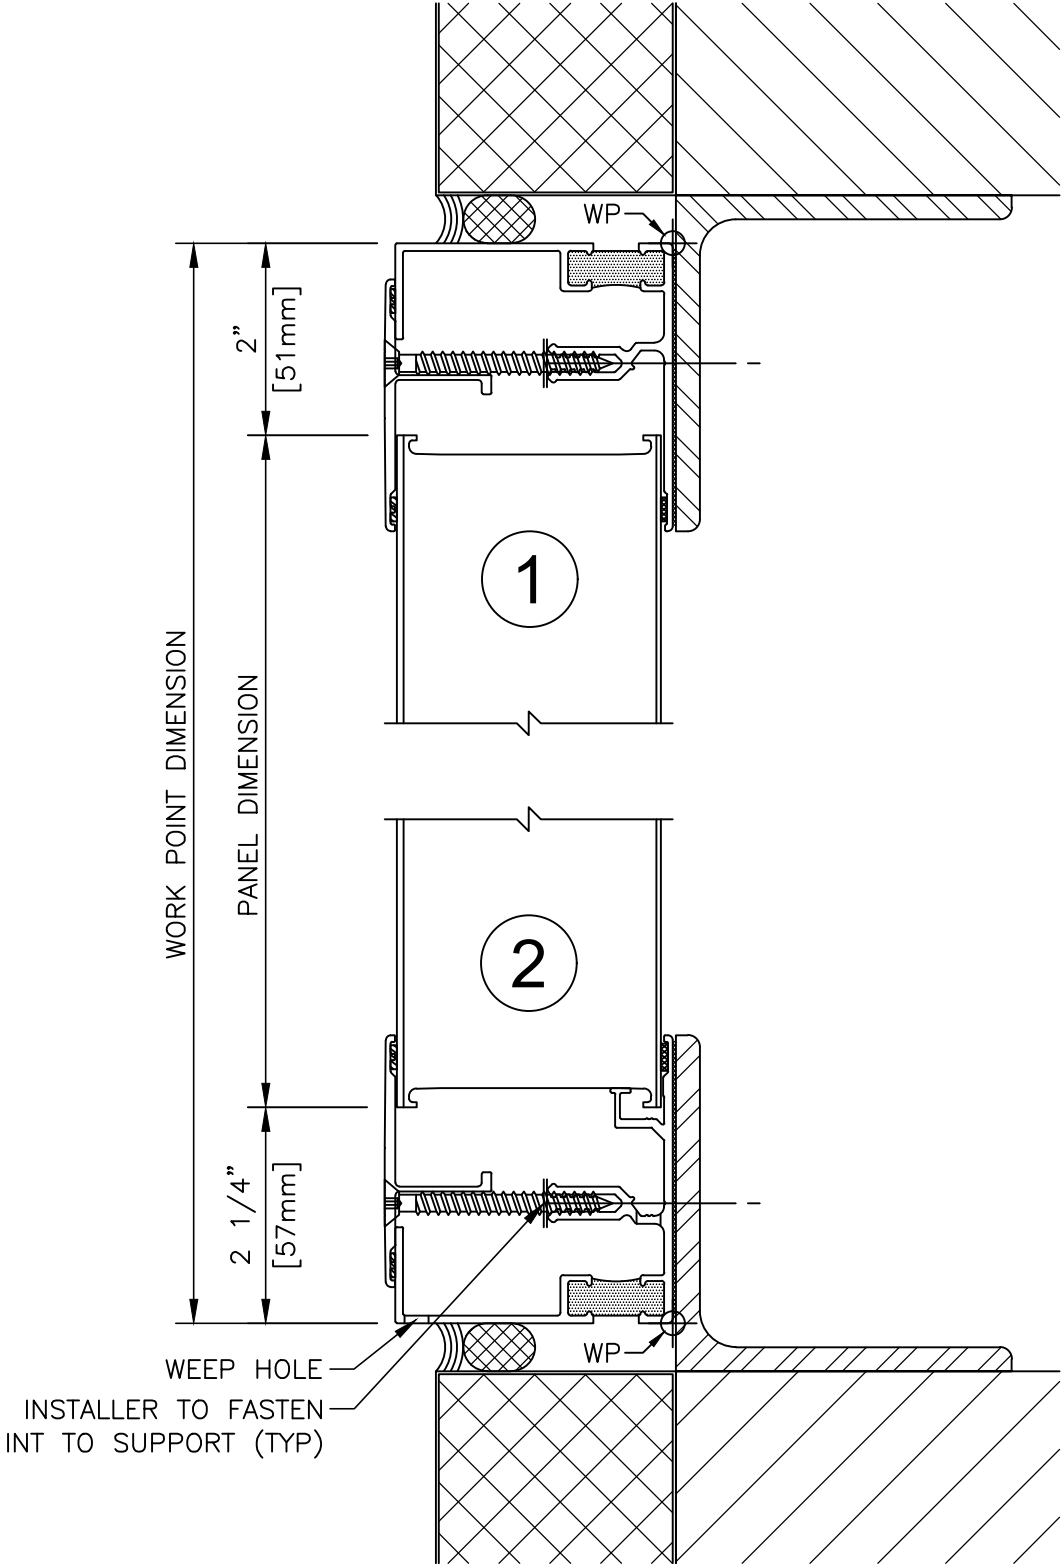

WALL ELEVATION