

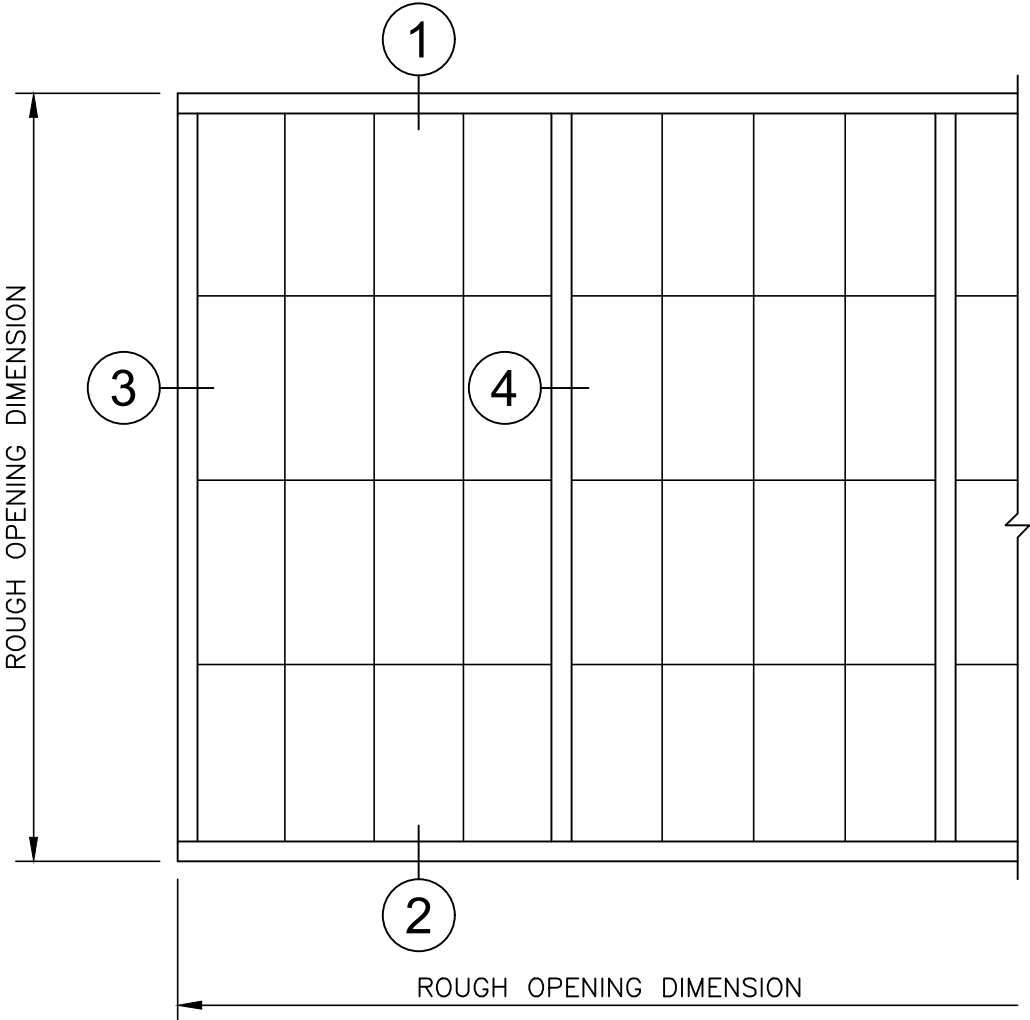


STANDARD SYSTEM

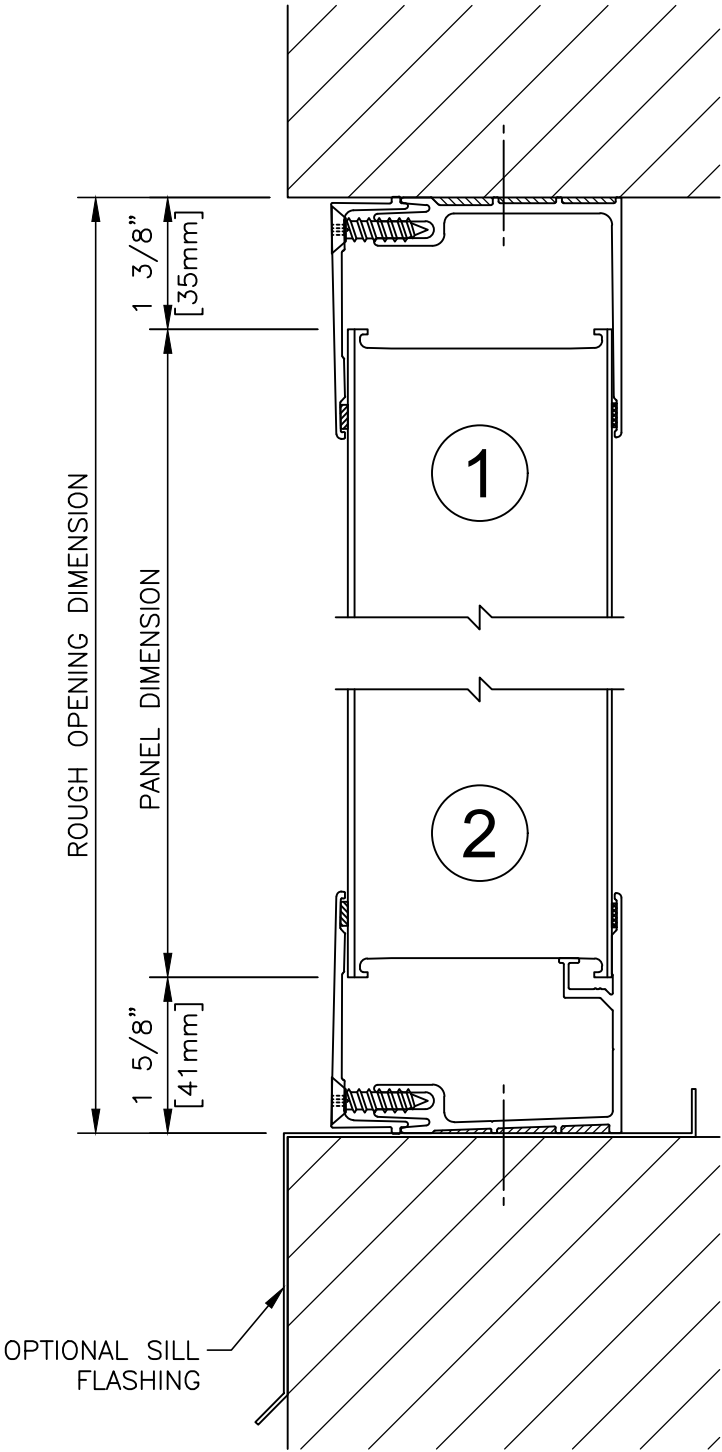

WALL ELEVATION

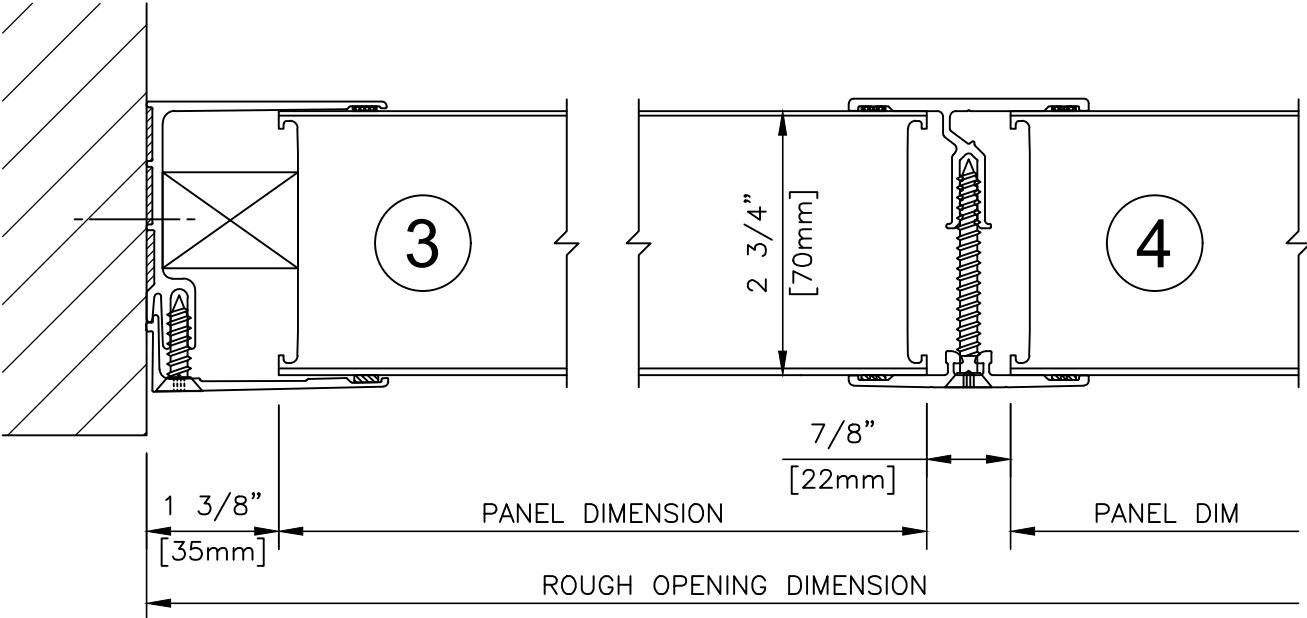

KALWALL®
high performance translucent building systems